


Being a part of the Southwest Quarter of Section 9, and part of the
Northwest Quarter of Section 16, Township 15, North; Range 14, West
Newton Township, Muskingum County, State of Ohio

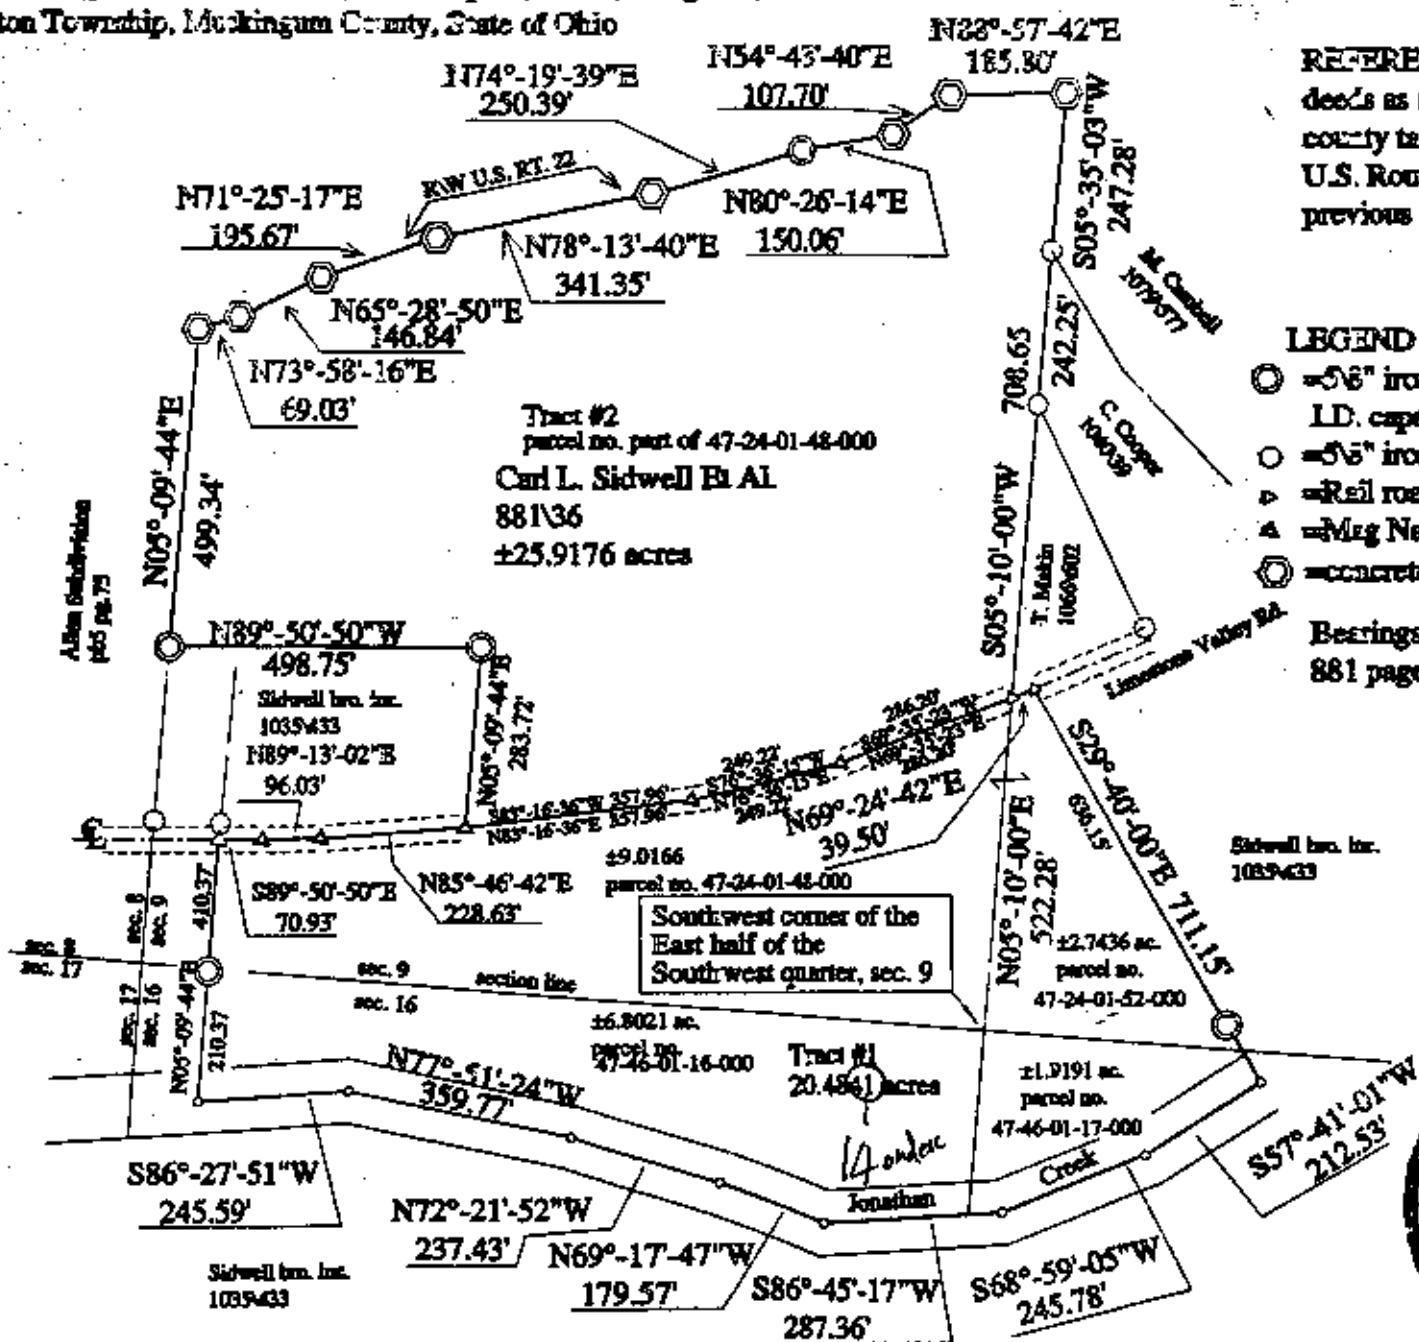

REFERENCES

deeds as noted
county tax records
U.S. Route 22 R/W plans
previous surveys of record

LEGEND

- = 5/8" iron pin set with I.D. caps
- = 5/8" iron pin found
- △ = Rail road spike set
- ▲ = Wing Nail set
- ⊙ = concrete monument found

Bearings based on the East line of deed book
881 page 36 and are for angular calculation only

I hereby certify to the best of my knowledge
and belief the foregoing plat to be correct as
prepared by me on this 15th day of May, 1998

**OFFICE COPY
NOT RECORDABLE**
STEVEN B WALTON S-7675



STEVEN B. WALTON
SURVEYING & MAPPING
730 MORGAN ROAD
ZANESVILLE, OHIO 43701
614-455-6383



SCALE 1"=300'