

Hubert L. Roberts
3/3/87

Situated in the State of Ohio, County of Muskingum,
Township of Newton, T 15, R 14, Southwest Quarter
of Section 19, bounded and described as follows:

Parcel One:

Commencing at the Northwest corner of Lot 25 of
Hoover's Addition to East Fultonham; thence North
89° 09' 32" West along Elm Street Extended 8.07
feet to an iron pin found the place of beginning;
thence South 7° 07' 02" East along the center of
a vacated alley, called West Alley, 144.80 feet
to an iron pin found; thence North 82° 26' 27" West
18.16 feet to an iron pin set; thence South 60°
57' West 83.72 feet to an iron pin set; thence
South 53° 42' West 60.00 feet; thence South 36°
18' East 249.50 feet to the North line of vacated
railroad; thence along North line of vacated rail-
road South 53° 42' West 250.00 feet to an iron pin
set; thence leaving said railroad North 55° 03'
West 135.70 feet to the center of State Route 345
passing a railroad spike set at 32.40 feet; thence
along center of State Route 345 on a 1145.92 foot
radius to the left the cord of which bears North
20° 32' 28" East 523.60 feet; thence leaving State
Route 345 South 89° 09' 32" East 102.89 feet to
the place of beginning, containing 1.80 acres more
or less. Being Auditor's Parcel Numbers 47-47-56-
00-00-812 and 47-47-56-00-00-807.

Parcel Two:

Commencing at the Northeast corner of Lot 25 of
Hoover's Addition to East Fultonham; thence North
89° 09' 32" West 8.07 feet; thence South 7° 07'
02" East 144.80 feet; thence North 82° 26' 27"
West 18.16 feet; thence South 60° 57' West 83.27
feet to an iron pin set the place of beginning;
thence South 36° 18' East 249.50 feet to an iron
pin found on the North line of a vacated railroad;
thence along said railroad South 53° 42' West 60.00
feet; thence leaving railroad North 36° 18' West
249.50 feet; thence North 53° 42' East 60.00 feet
to the place of beginning, containing 0.34 feet
more or less. Being Auditor's Parcel Number
47-47-56-00-00-813.

Bearings are based on the South line of Elm Street
of Hoover's Addition to East Fultonham being North
89° 09' 32" West.


DESCRIPTION APPROVED
By Auditor's transfer

19. H. L. Roberts
3-5-87

Surveyed and Accepted By:

R. L. Dunn
Registered Surveyor 2410

**OFFICE COPY
NOT RECORDABLE**

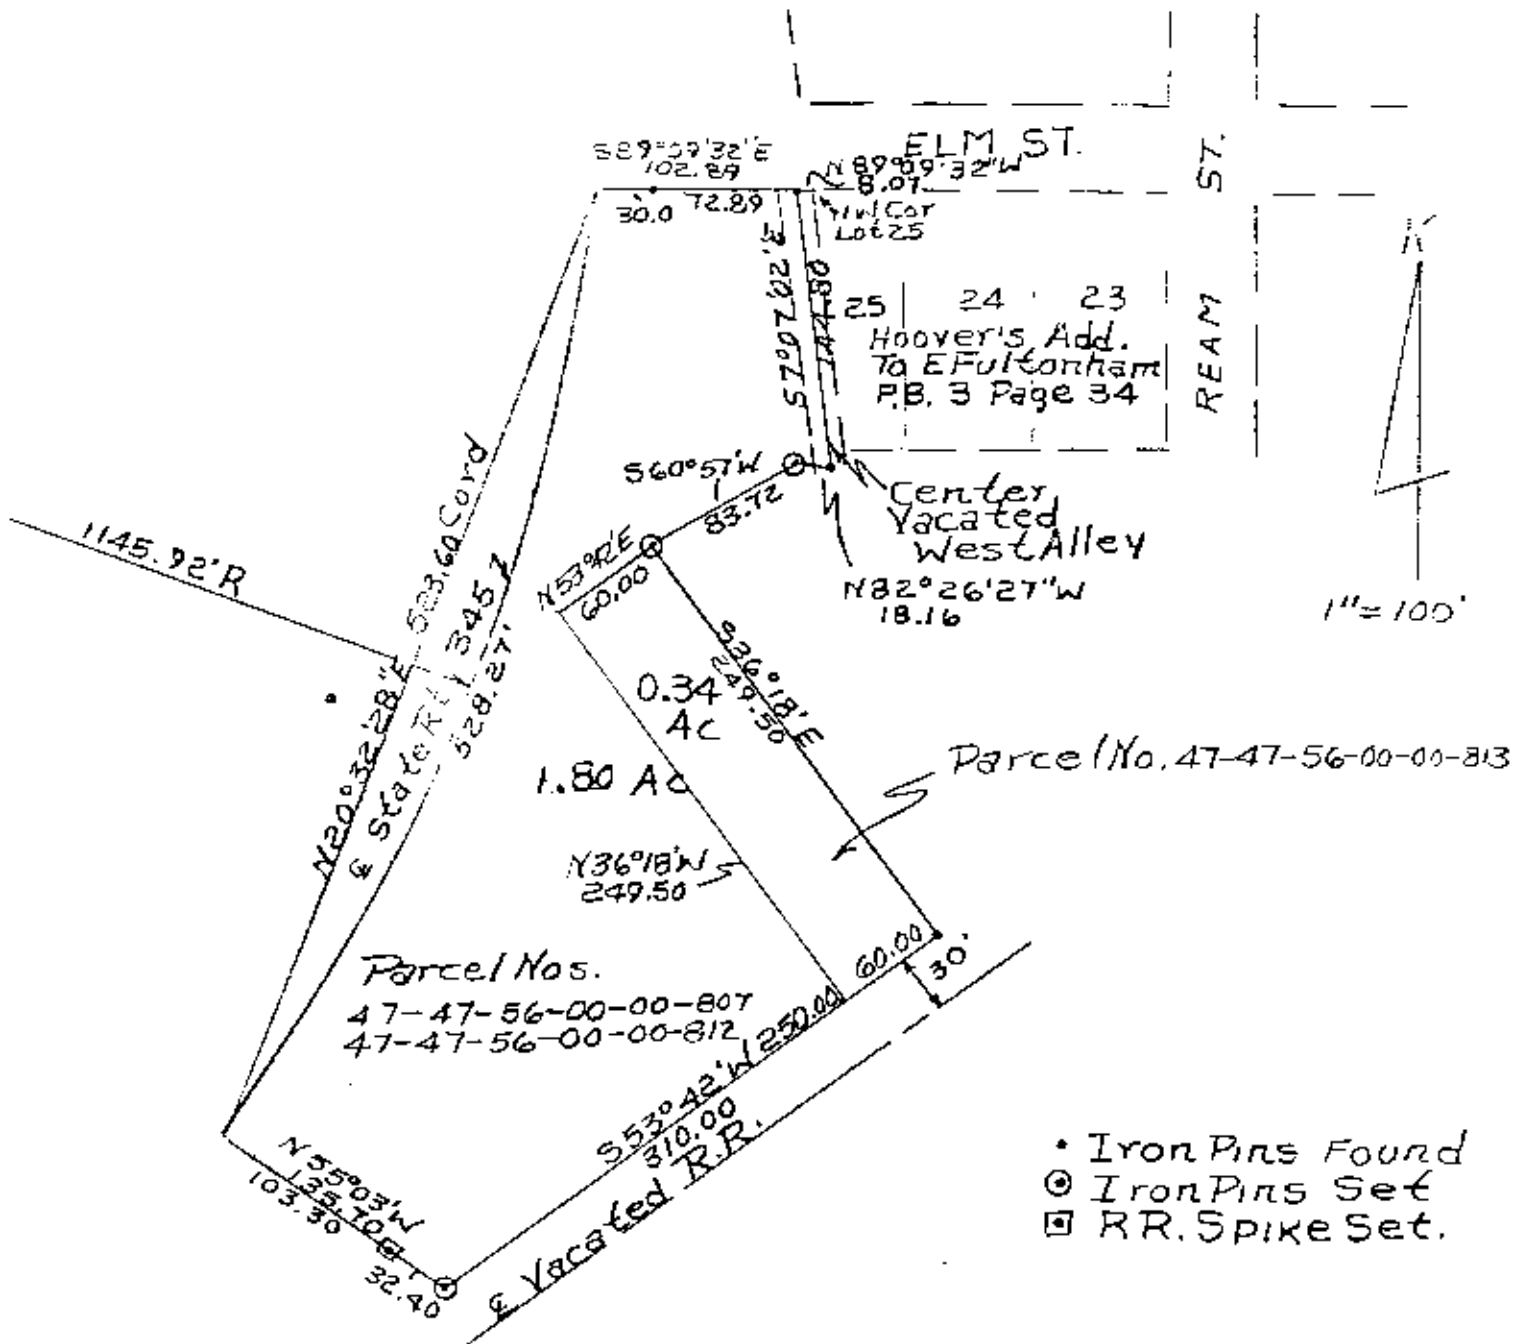

Subject To Easement
For State Route 345

DESCRIPTION APPROVED
for Auditor's transfer

By J. Y. Namb
3-5-87

DESCRIPTION APPROVED
for Auditor's transfer

By J. Y. Namb
2-7-87

Survey of Hubert & Wilma Roberts
Property 2/4/87 Revised 3/3/87

By J. Y. Namb Reg. Surveyor

No. 110

Mo. King Co.

Newton Township,
T15, R14, S.W. Quarter
Section 19

All of Parcel Numbers

47-47-56-00-00-812

47-47-56-00-00-813

47-47-56-00-00-807