

RAY HINA

5/24/79

Situated in the State of Ohio, County of Muskingum, Township of Newton,
T 15, R 14, Southwest Quarter of Section 15, bounded and described as
follows:

Beginning at the Northwest Corner of the Southwest Quarter of Section 15;
thence East along center of Township Road 242.05 feet; thence South $0^{\circ} 40'$
East 258.00 feet; thence South $47^{\circ} 09'$ West 334.32 feet to the West Line
of said Section; thence North along Section Line 485.34 feet to the place
of beginning containing 2.08 Acres More or Less.


DESCRIPTION :

**OFFICE COPY
NOT RECORDABLE**

DESCRIPTION APPROVED
For Auditor's transfer

By [Signature]

47-50-15-00

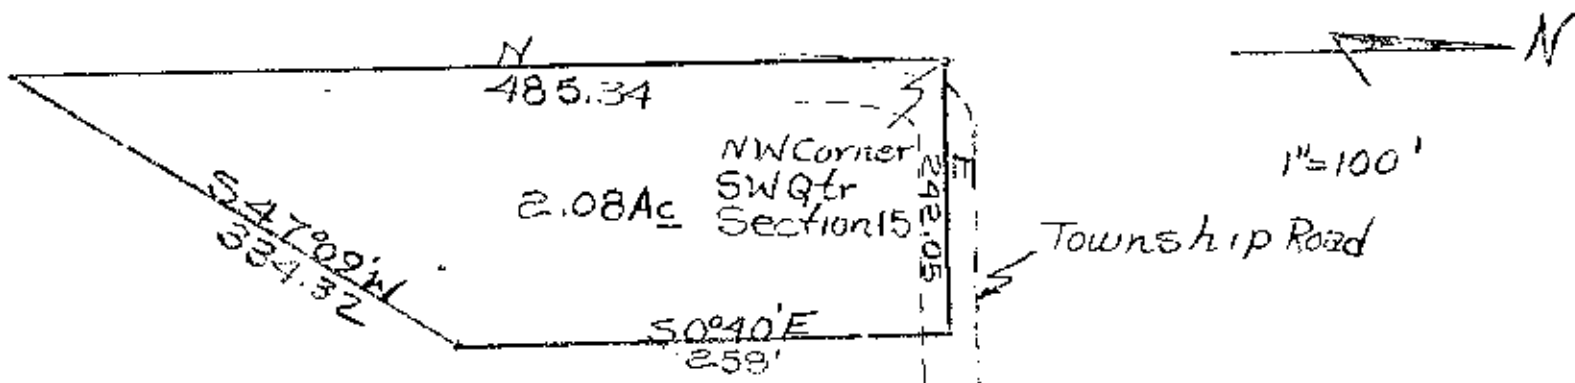

DESCRIPTION APPROVED
for Auditor's transfer

By *A. M. Hines* 12-75

Roy Hines
Description-Plat By
R. L. Daniels Reg. Surveyor
No. 5410 5/31/79
Washington County,
Mo. (on Township,
T. 15, R. 14, SW Qtr.
Section 15

**OFFICE COPY
NOT RECORDABLE**