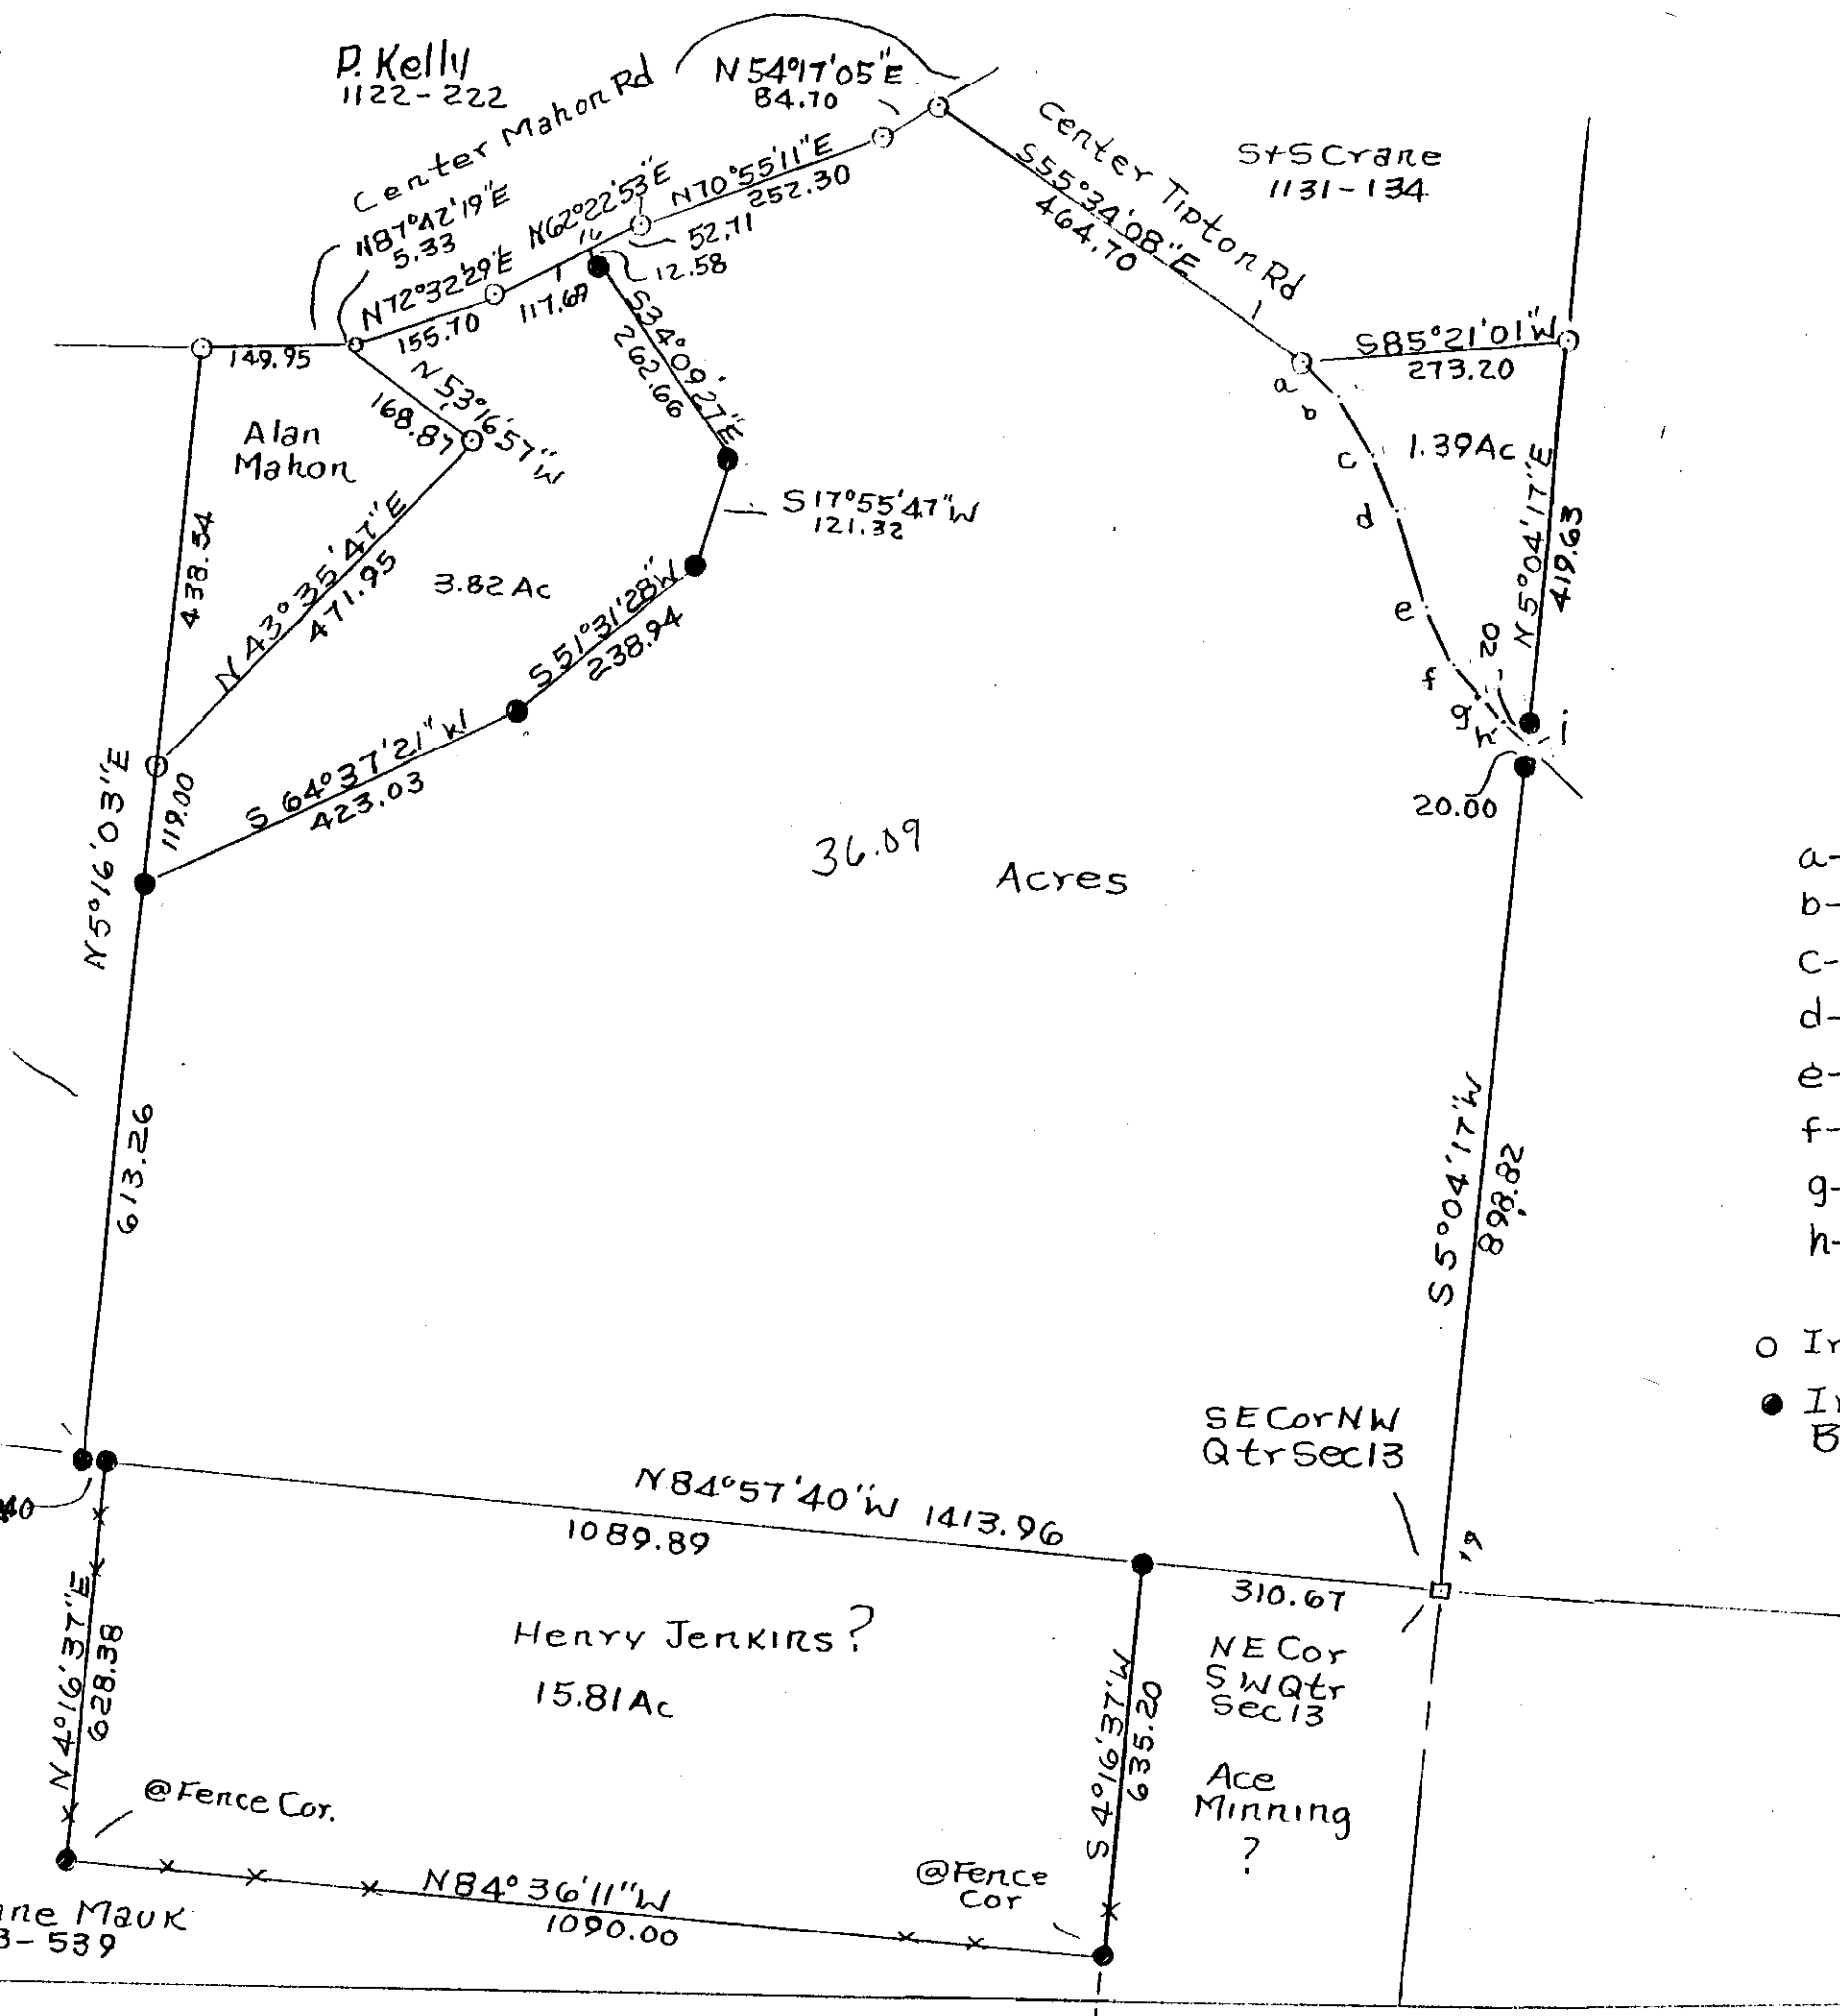


- a-b S 39°48'33" E 54.43
- b-c S 30°20'31" E 72.81
- c-d S 24°03'35" E 61.69
- d-e S 18°15'48" E 110.20
- e-f S 23°01'16" E 67.57
- f-g S 36°41'35" E 45.30
- g-h S 50°45'16" E 34.17
- h-i S 67°14'20" E 26.06

- Iron Pins Found
- Iron Pins Set No 5 Reinf Bar 30" Lg

47-52-13-28

Arvilla Mahon - Alan Mahon et al
 Deed Vol. 626 Page 25, Par. 47-52-13-09-000
 State of Ohio, County of Muskingum,
 Township of Newton, T 15, R 14,
 Section 13. 11-30-98

OFFICE COPY
NOT RECORDABLE

DESCRIPTION APPROVED
 FOR AUDITOR'S TRANSFER
 BY *[Signature]*
 12-2-98