

Arvilla Mahon etal

Situated in the State of Ohio, County of Muskingum, Township of Newton, Township 15, Range 14, Section 13, bounded and described as follows:

Being part of Arvilla Mahan Vol. 626, Page 25, Parcel No. 47-52-13-09-000.

Commencing at a stone found at the Southeast Corner of Northwest Quarter of Section 13; Thence North $84^{\circ}57'40''$ West 1413.96 feet to an iron pin; Thence North $5^{\circ}16'03''$ East 617.26 feet to an iron pin set the place of beginning; Thence North $5^{\circ}16'03''$ East along Parcel No. 47-52-13-08-000, 119.00 feet to an iron pipe found; Thence along Alan Mahon Parcel No. 47-52-13-09-002 North $43^{\circ}35'47''$ East 471.95 feet to an iron pin set; Thence continuing along Alan Mahon North $53^{\circ}16'57''$ West 168.87 feet to a point in center of Mahon Road; Thence along the center of Mahon Road and the South line of P. Kelley Vol. 1123, Page 222 the next three courses and distances: North $87^{\circ}42'19''$ East 5.33 feet to an iron pin found, North $72^{\circ}32'29''$ East 155.70 feet to an iron pin found, and North $62^{\circ}22'53''$ East 117.69 feet to a point; Thence along the split lines of Arvilla Mahon the next 4 courses and distances: South $34^{\circ}09'27''$ East 262.66 feet to an iron pin set passing an iron pin set at 12.58 feet, South $17^{\circ}55'47''$ West 121.32 feet to an iron pin set, South $51^{\circ}31'28''$ West 238.94 feet to an iron pin set and South $64^{\circ}37'21''$ West 423.03 feet to an iron pin set the place of beginning containing 3.82 acres more or less:

Bearings are based on the West line of the Northwest Quarter of Section 13 bearing North $5^{\circ}15'30''$ West.

Above description is based on the survey by R.L. Daniels, Registered Surveyor No. 5410, Nov 30, 1998 and is intended for legal transfer of property described and does not intend to describe all or any easements of record nor encroachments unless otherwise indicated.

Iron pins set are No. 5 reinf. bars 30 inches long with plastic ID caps.



Reference Vol. 626, Page 25.

**OFFICE COPY
NOT RECORDABLE**

DESCRIPTION APPROVED
FOR AUDITOR'S TRANSFER

BY ALD

12-2-98

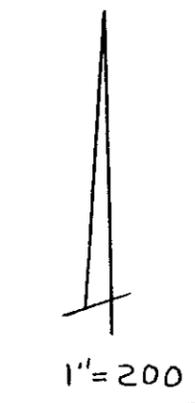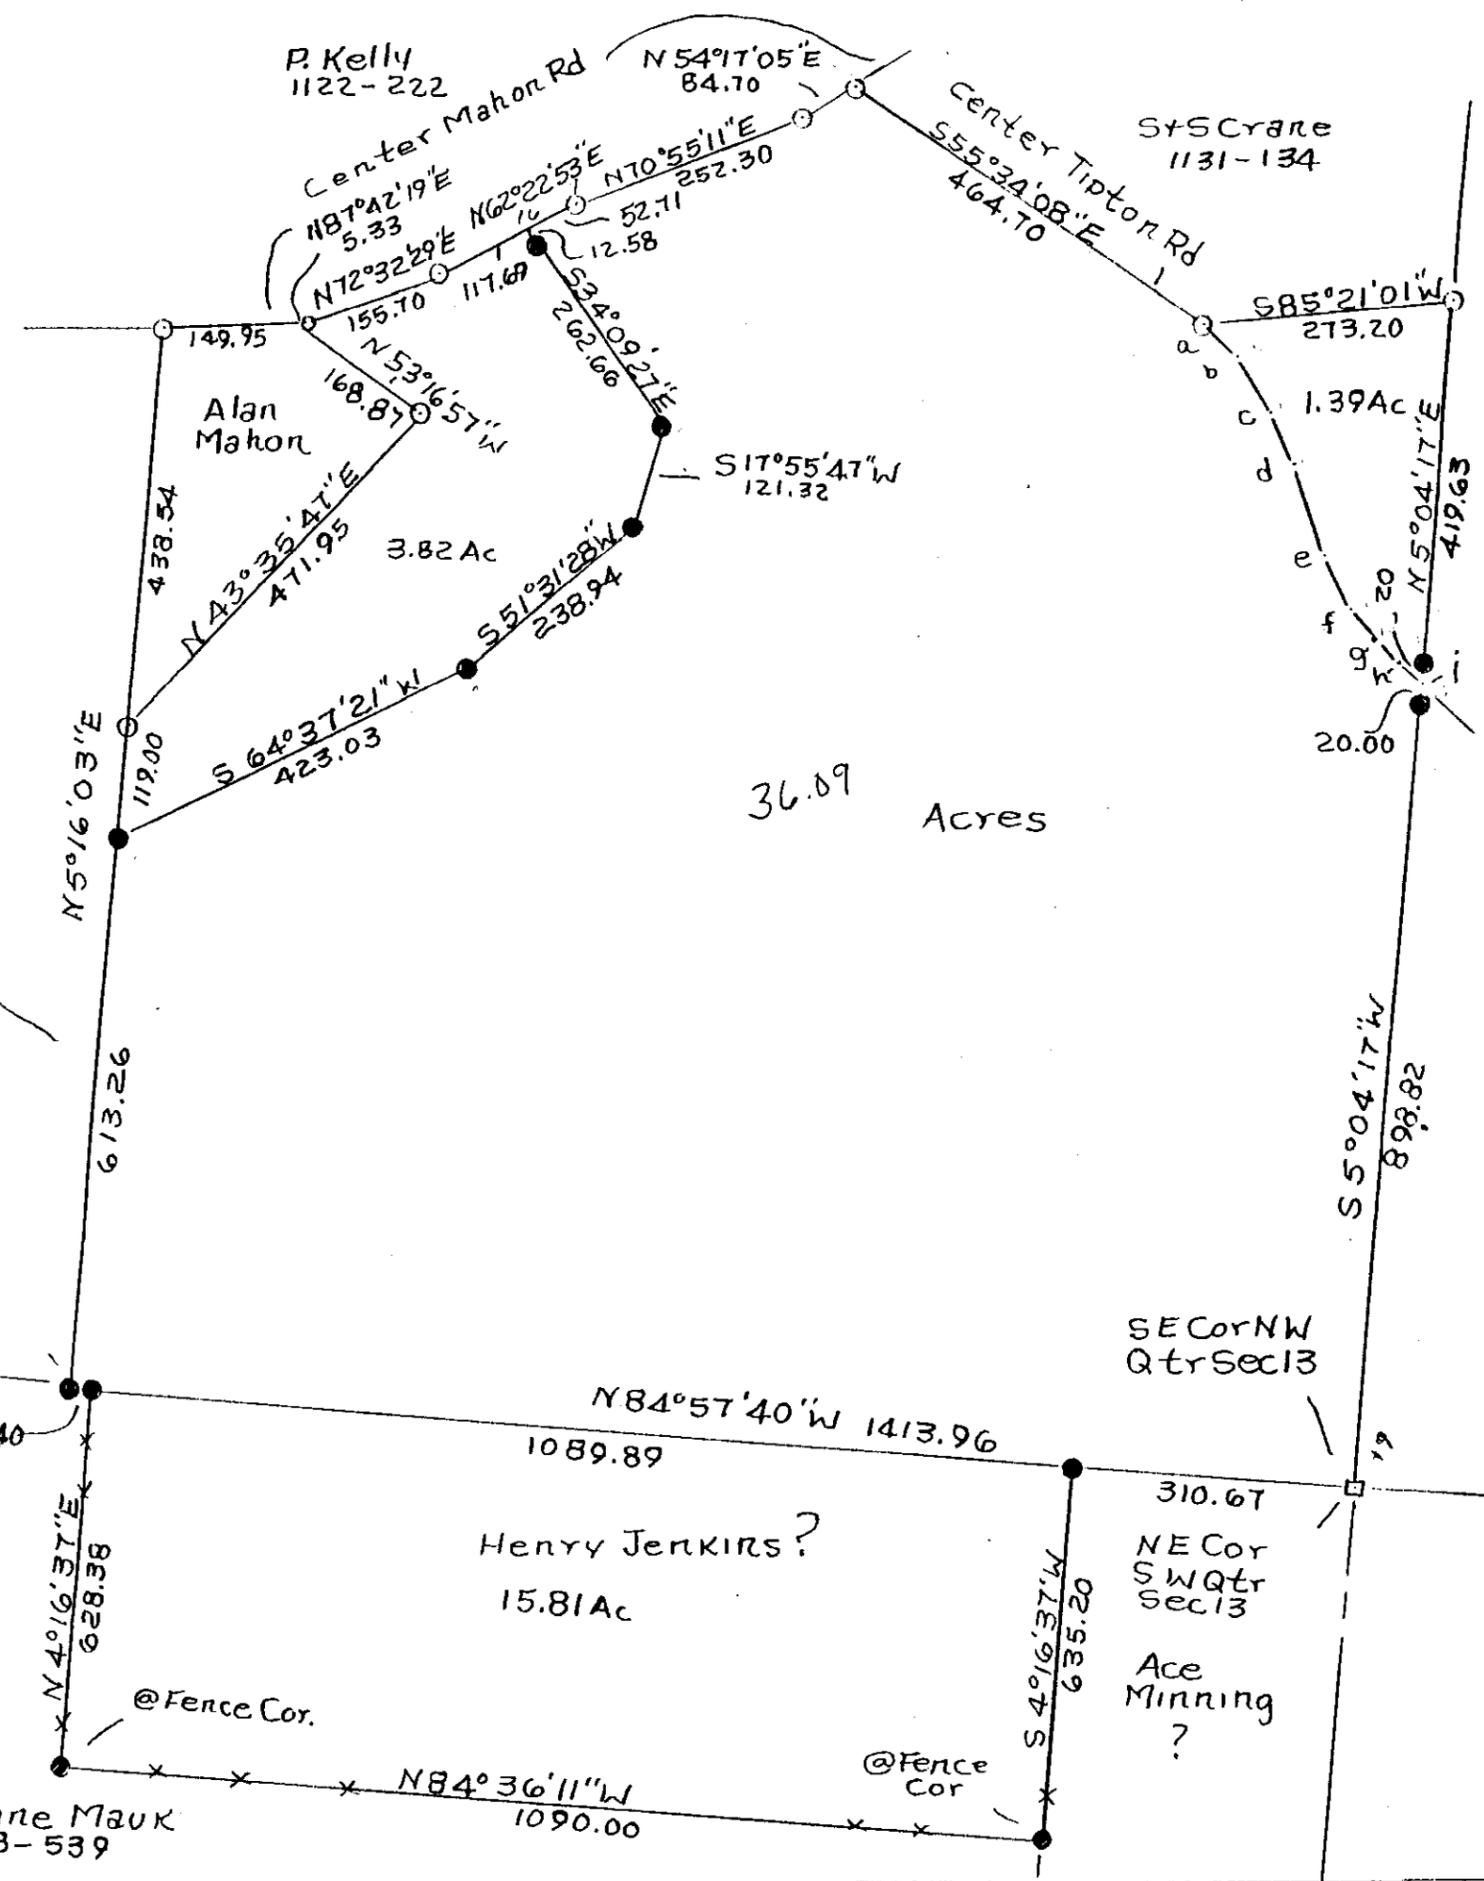

- a-b S 39°48'33"E 54.43
- b-c S 30°20'31"E 72.81
- c-d S 24°03'35"E 61.69
- d-e S 18°15'48"E 110.20
- e-f S 23°01'16"E 67.57
- f-g S 36°41'35"E 45.30
- g-h S 50°45'16"E 34.17
- h-i S 61°14'20"E 26.06

- Iron Pins Found
- Iron Pins Set No 5 Reins Bar 30" Lg

47-52-13-28
 Arvilla Mahon - Alan Mahon et al
 Deed Vol. 626 Page 25, Par. 47-52-13-09-000
 State of Ohio, County of Muskingum,
 Township of Newton, T 15, R 14,
 Section 13. 11-30-98
 Reg. Suvr. 5410
OFFICE COPY
NOT RECORDABLE

DESCRIPTION APPROVED
 FOR AUDITOR'S TRANSFER
 BY W.S.B.
 12-2-98