

47-52-13-17

47-52-24-04

5050

DARLINGTON RD

BOB CREEKS

12/12/79

NORTH TWP. ROAD

Sidwell Realty

3-7682

Call when ready

Situated in the State of Ohio, County of Muskingum, Township of Newton, T15 R 14, part of Southwest Quarter of Section 13, and Northwest Quarter of Section 24, bounded and described as follows:


Beginning at the Southwest Corner of the Southwest Quarter of Section 13; thence North 0° 42' West 1188.00 to a corner at 18 inch Hickory Tree; thence North 89° 42' East 2399.57 feet to an Iron Pin; thence South 54° 59' West 2253.53 feet to an Iron Pin; thence South 80° 59' West 78.54 feet to an Iron Pin; thence South 41° 56' West 307.86 feet to the center of County Road 46 passing an Iron Pin at 273.86 feet; thence along said Road the following two courses and distances North 63° 50' West 97.08 feet, and North 53° 08' West 208.82 feet; thence leaving said Road North 0° 42' West 165.88 feet to the Northwest Corner of Northwest Quarter of Section 24 the place of beginning passing an Iron Pin at 25.50 feet containing 44.81 Acres More or Less.

DESCRIPTION
**OFFICE COPY
NOT RECORDABLE**

R. L. DANIELS
REGISTERED SURVEYOR NO. 5410

DESCRIPTION APPROVED
for Auditor's transfer

BY [Signature] 12-12-79

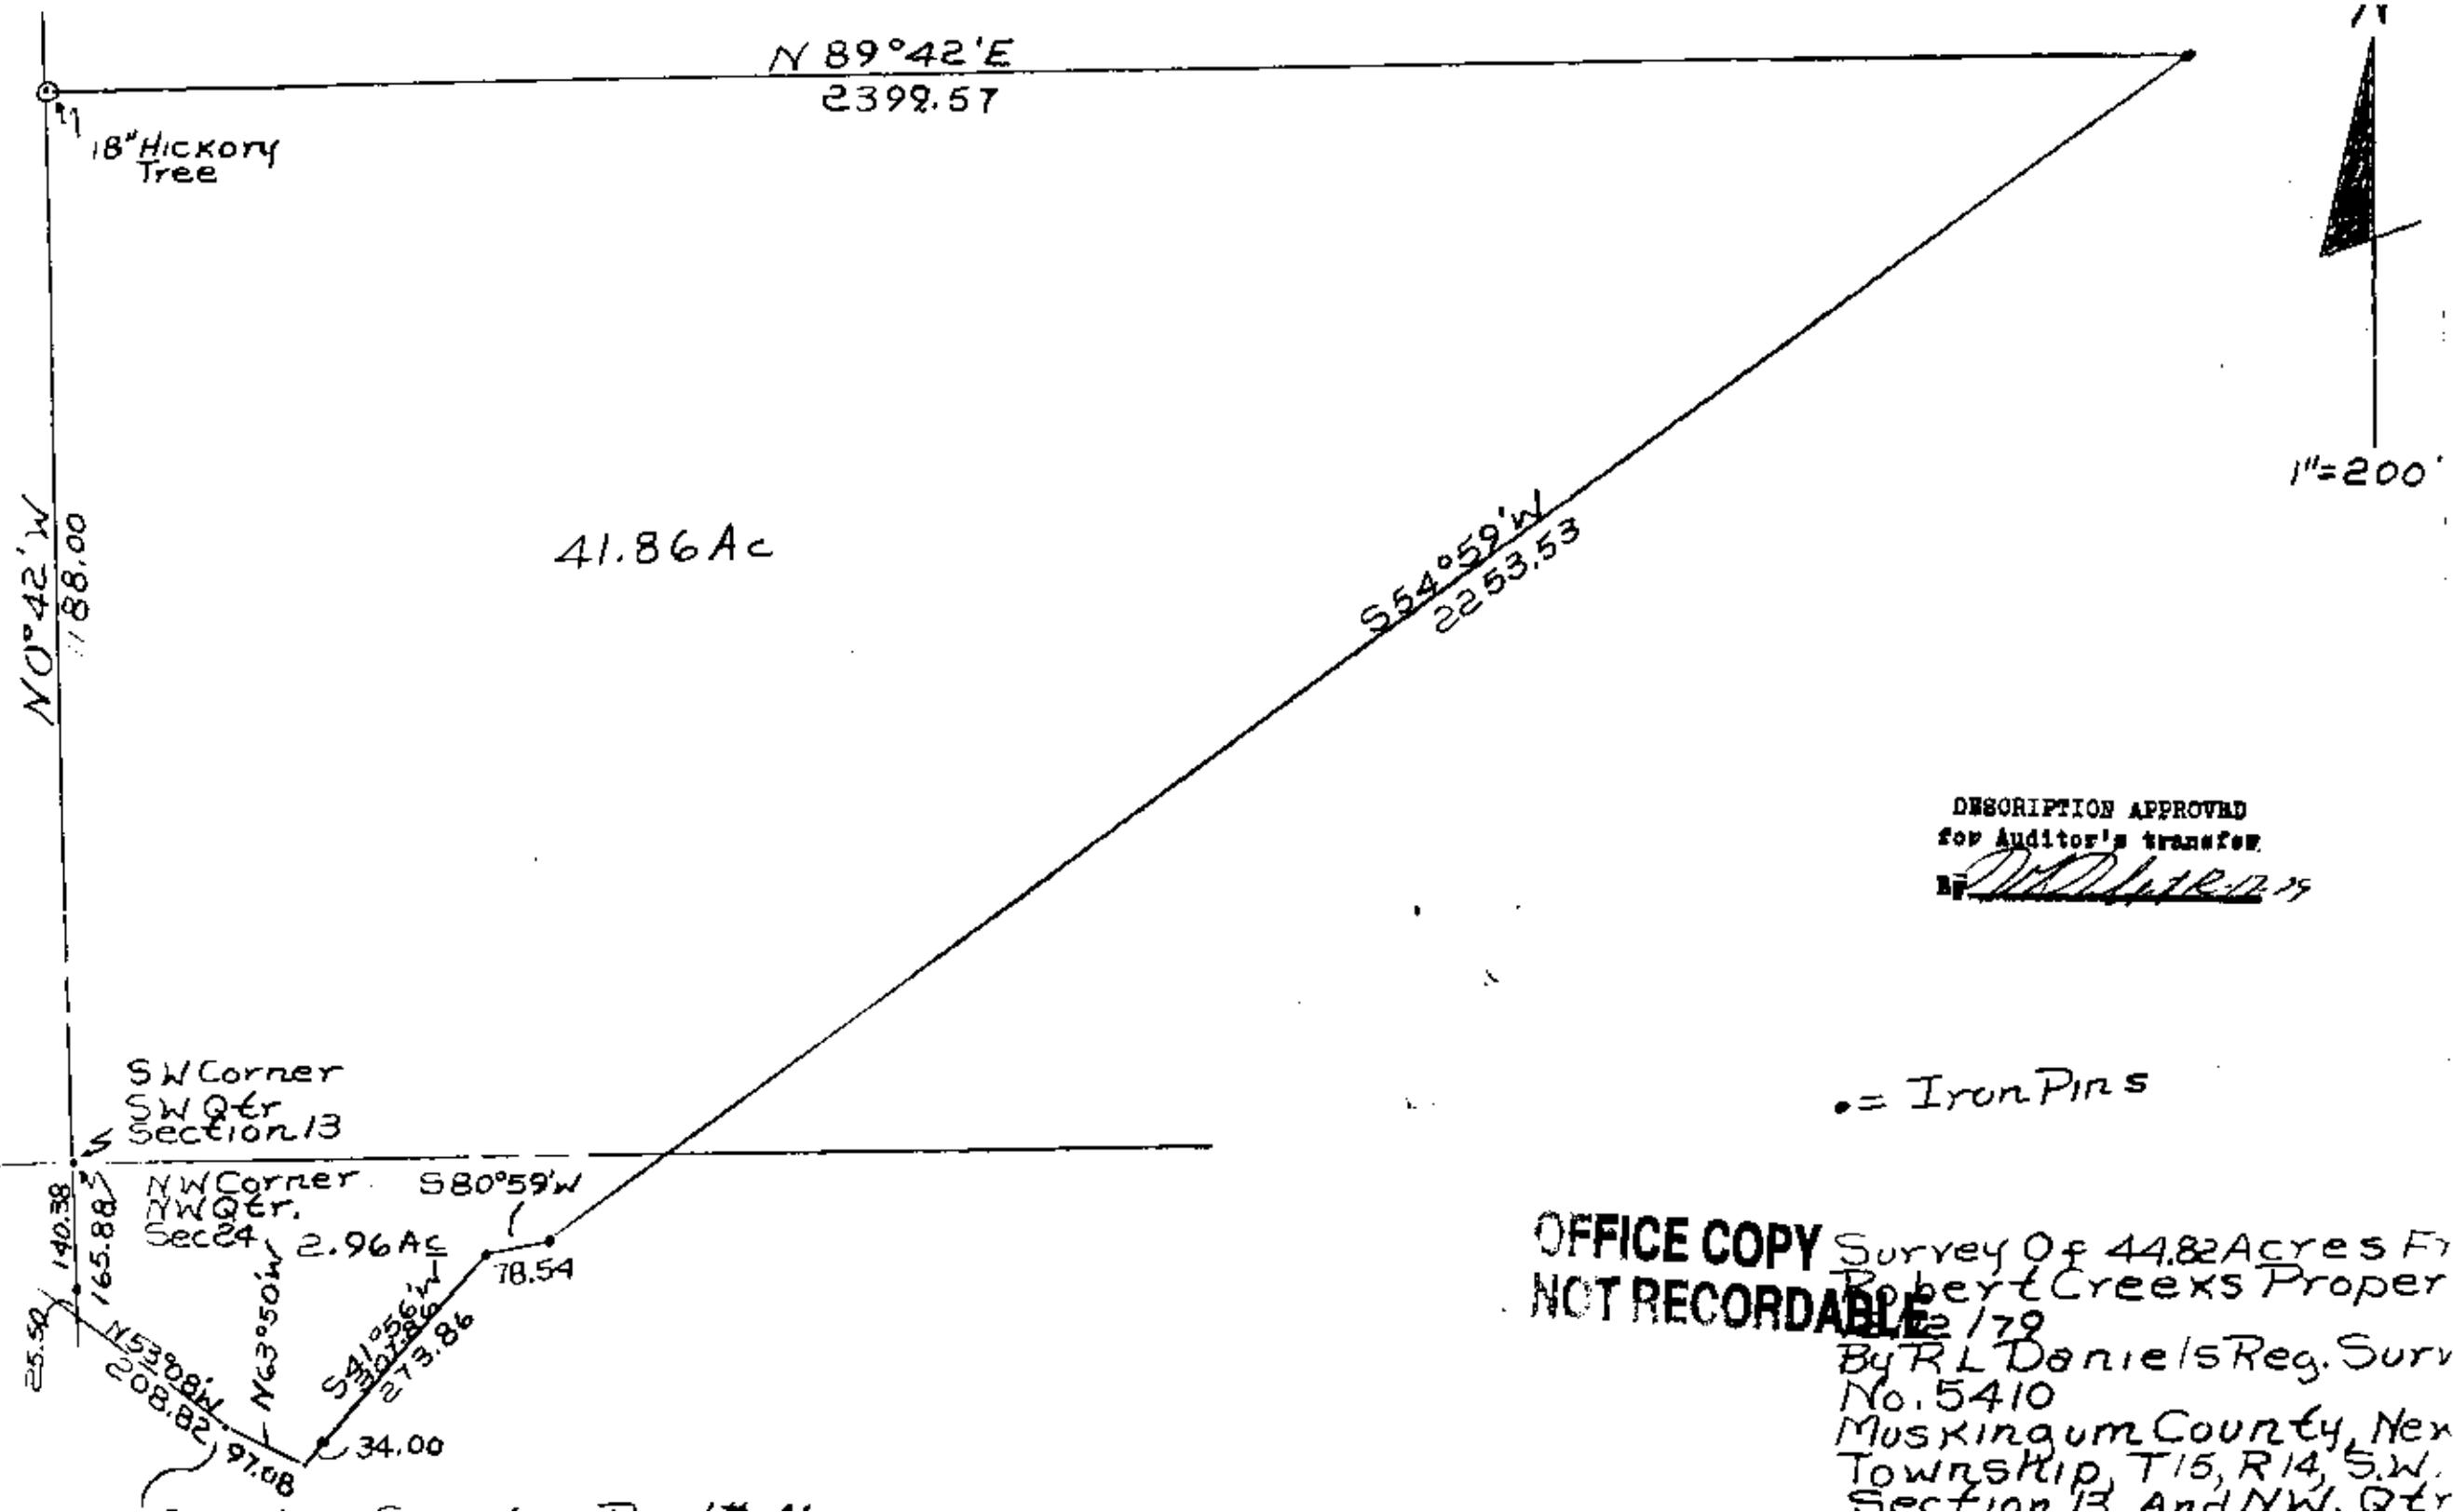

N 89° 42' E
2399.57

18" Hickory Tree

41.86 Ac

S 54° 59' W
2253.53

1" = 200'

DESCRIPTION APPROVED
for Auditor's transfer.

[Signature]

• = Iron Pins

OFFICE COPY Survey Of 44.82 Acres For
NOT RECORDABLE Robert Creeks Proper

2/79
By R. L. Daniels Reg. Surv
No. 5410
Muskingum County, West
Township, T15, R14, S.W.
Section 13 And NW. Qtr

SW Corner
SW Qtr
Section 13

NW Corner
NW Qtr.
Sec 24 2.96 Ac

140.38
165.88
25.50
N 53° 08' W
208.82
N 63° 50' W
273.86
S 41° 05' 36" W
213.86
78.54
34.00
97.08
89.16