


47-52-13-25

JOHN R. MARSHALL
REGISTERED SURVEYOR
ZANESVILLE, OHIO

4095 EAST DARLINGTON DR

THIS PROPERTY IS EXEMPTED UNDER THESE CONDITIONS: ANY FUTURE DEVELOPMENT OF THIS PROPERTY TO BUILDING LOTS WILL REQUIRE SUBDIVISION PLAT BE DEVELOPED AND SUBMITTED AND RECORDED. PLUS ALL LEGAL ROAD RIGHT OF WAYS PRESENTLY IN EXISTENCE.

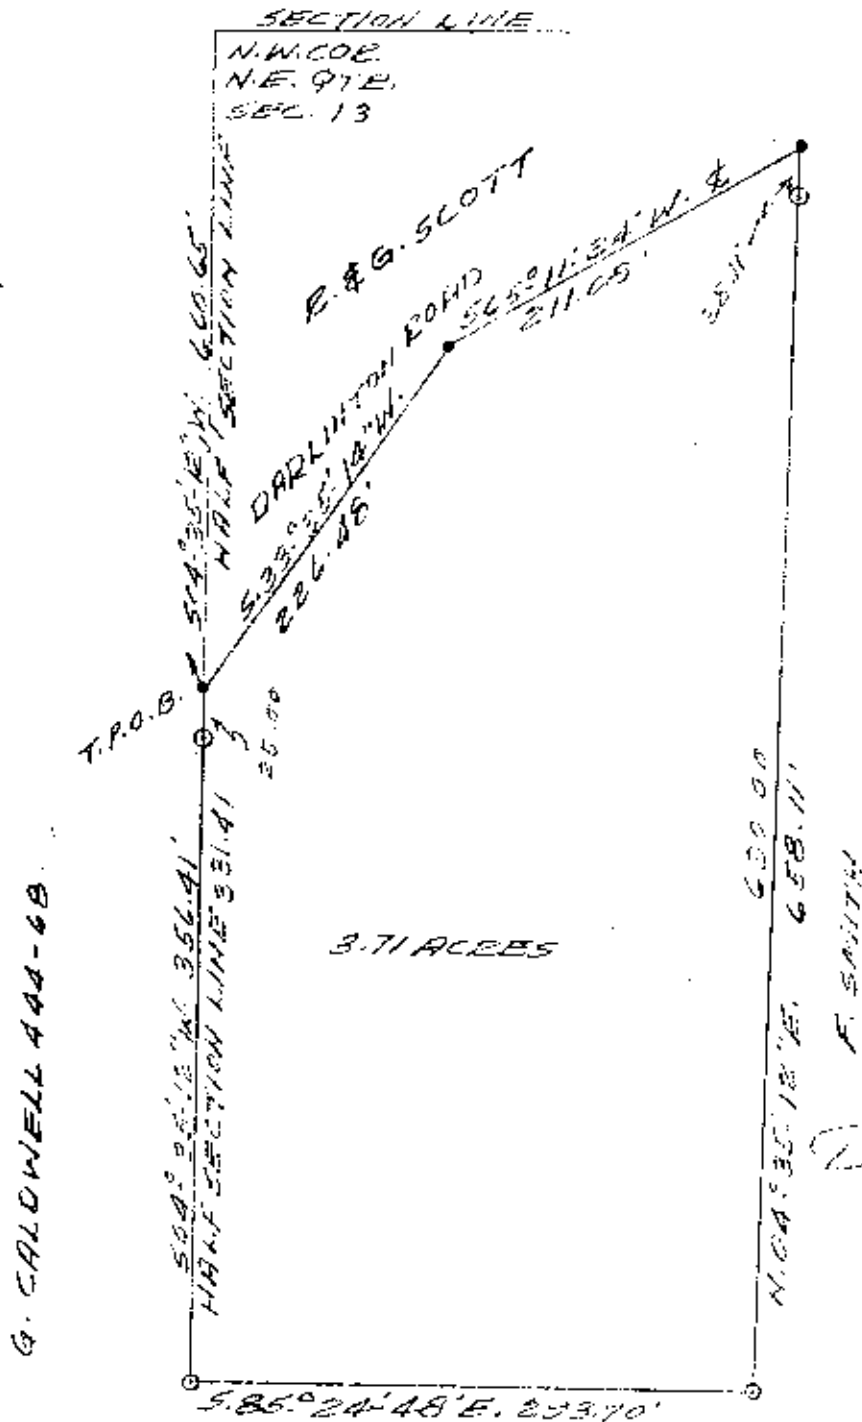

SURF. 12-100'

Approved For Transfer
Sewage System Installed
2-6-79

Dana H. Hines
Zanesville-Muskingum County
General Health District
735 Laurel Avenue
Zanesville, Ohio 43701

F. SMITH

PLAT SHOWING
SKIPPER E. RHONDA R.
TAMARA J. FLETCHER

BEING A PART OF THE
NORTHEAST QUARTER OF
SECTION 13, SOUTH HALF OF
QUARTER TOWNSHIP 1,
TOWNSHIP 13, RANGE 14,
NEWTON TOWNSHIP, MUSKINGUM
COUNTY, OHIO.

March 1 1979

William J. Clark
J. L. Gilman
Fred A. Johnson

DATE JUNE 4, 1978

OFFICE COPY
NOT RECORDABLE