

PLAT OF SURVEY


BEING A PART OF THE SOUTHWEST QUARTER OF SECTION #24 AND A PART OF THE NORTHWEST QUARTER OF SECTION #25, BOTH IN TOWNSHIP 13, RANGE 14, CONGRESS LANDS EAST OF THE SCIOTO RIVER, NEWTON TOWNSHIP, MUSKINGUM COUNTY, OHIO. ALSO BEING THE PROPERTY OF DANIEL M. and KAREN R. MILLER OF OFFICIAL RECORD BOOK 2880, PAGE 417 OF THE MUSKINGUM COUNTY RECORDER.

BASIS OF BEARINGS

ALL BEARINGS SHOWN HEREON ARE BASED ON THE MID LINE (containing) OF SECTION #24 AS BEING S 88° 45' 48" E. ALL BEARINGS SHOWN ARE TO AN ASSUMED MERIDIAN AND ARE USED TO DENOTE ANGLES ONLY.

PERTINENT DOCUMENTS AND SOURCES OF DATA USED:

1. DEED REFERENCES AS SHOWN HEREON
2. NEWTON TOWNSHIP TAX MAPS
3. U.S.G.S. MAPS
4. VARIOUS SURVEY RECORDS FOUND IN THE OFFICE OF THE MUSKINGUM COUNTY ENGINEER, ZANESVILLE, OHIO.

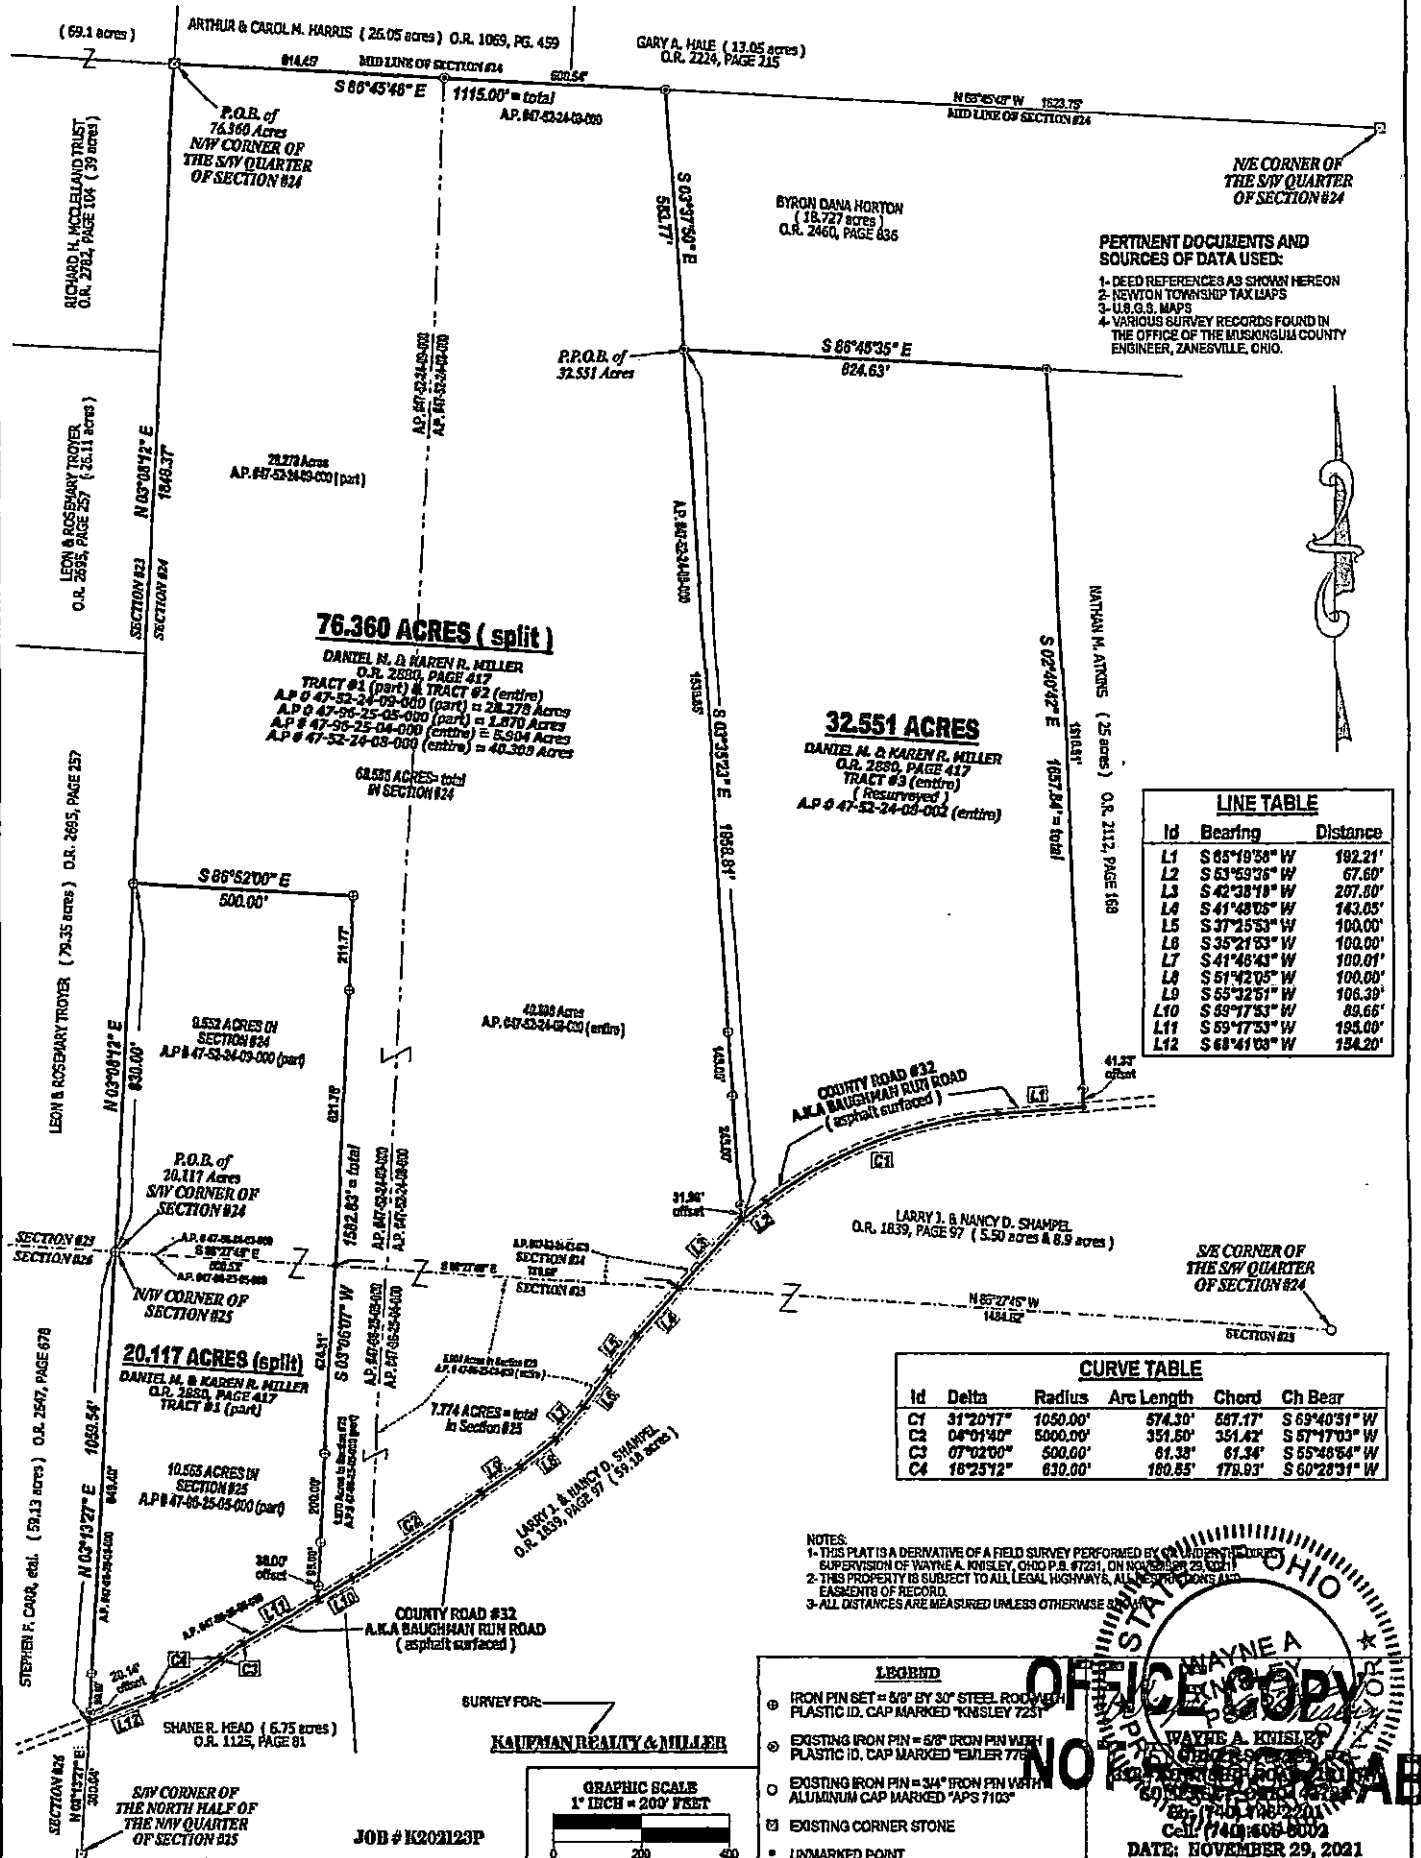

DESCRIPTION

APPROVED

By: *Wayne A. Kinsley*