


# KEVIN CANNON SURVEYING

7945 Twp. Rd. 114 NE  
New Lexington, Ohio 43764  
( 740 ) 342-2835



Bearings shown are based on the Ohio State Plane Coordinate System ( South Zone NAD 1983 )  
Data References: USGS maps, Tax maps, deed descriptions and existing monumentation.  
This survey is subject to any facts that may be disclosed by a full and accurate title search.

Scale 1" = 300'

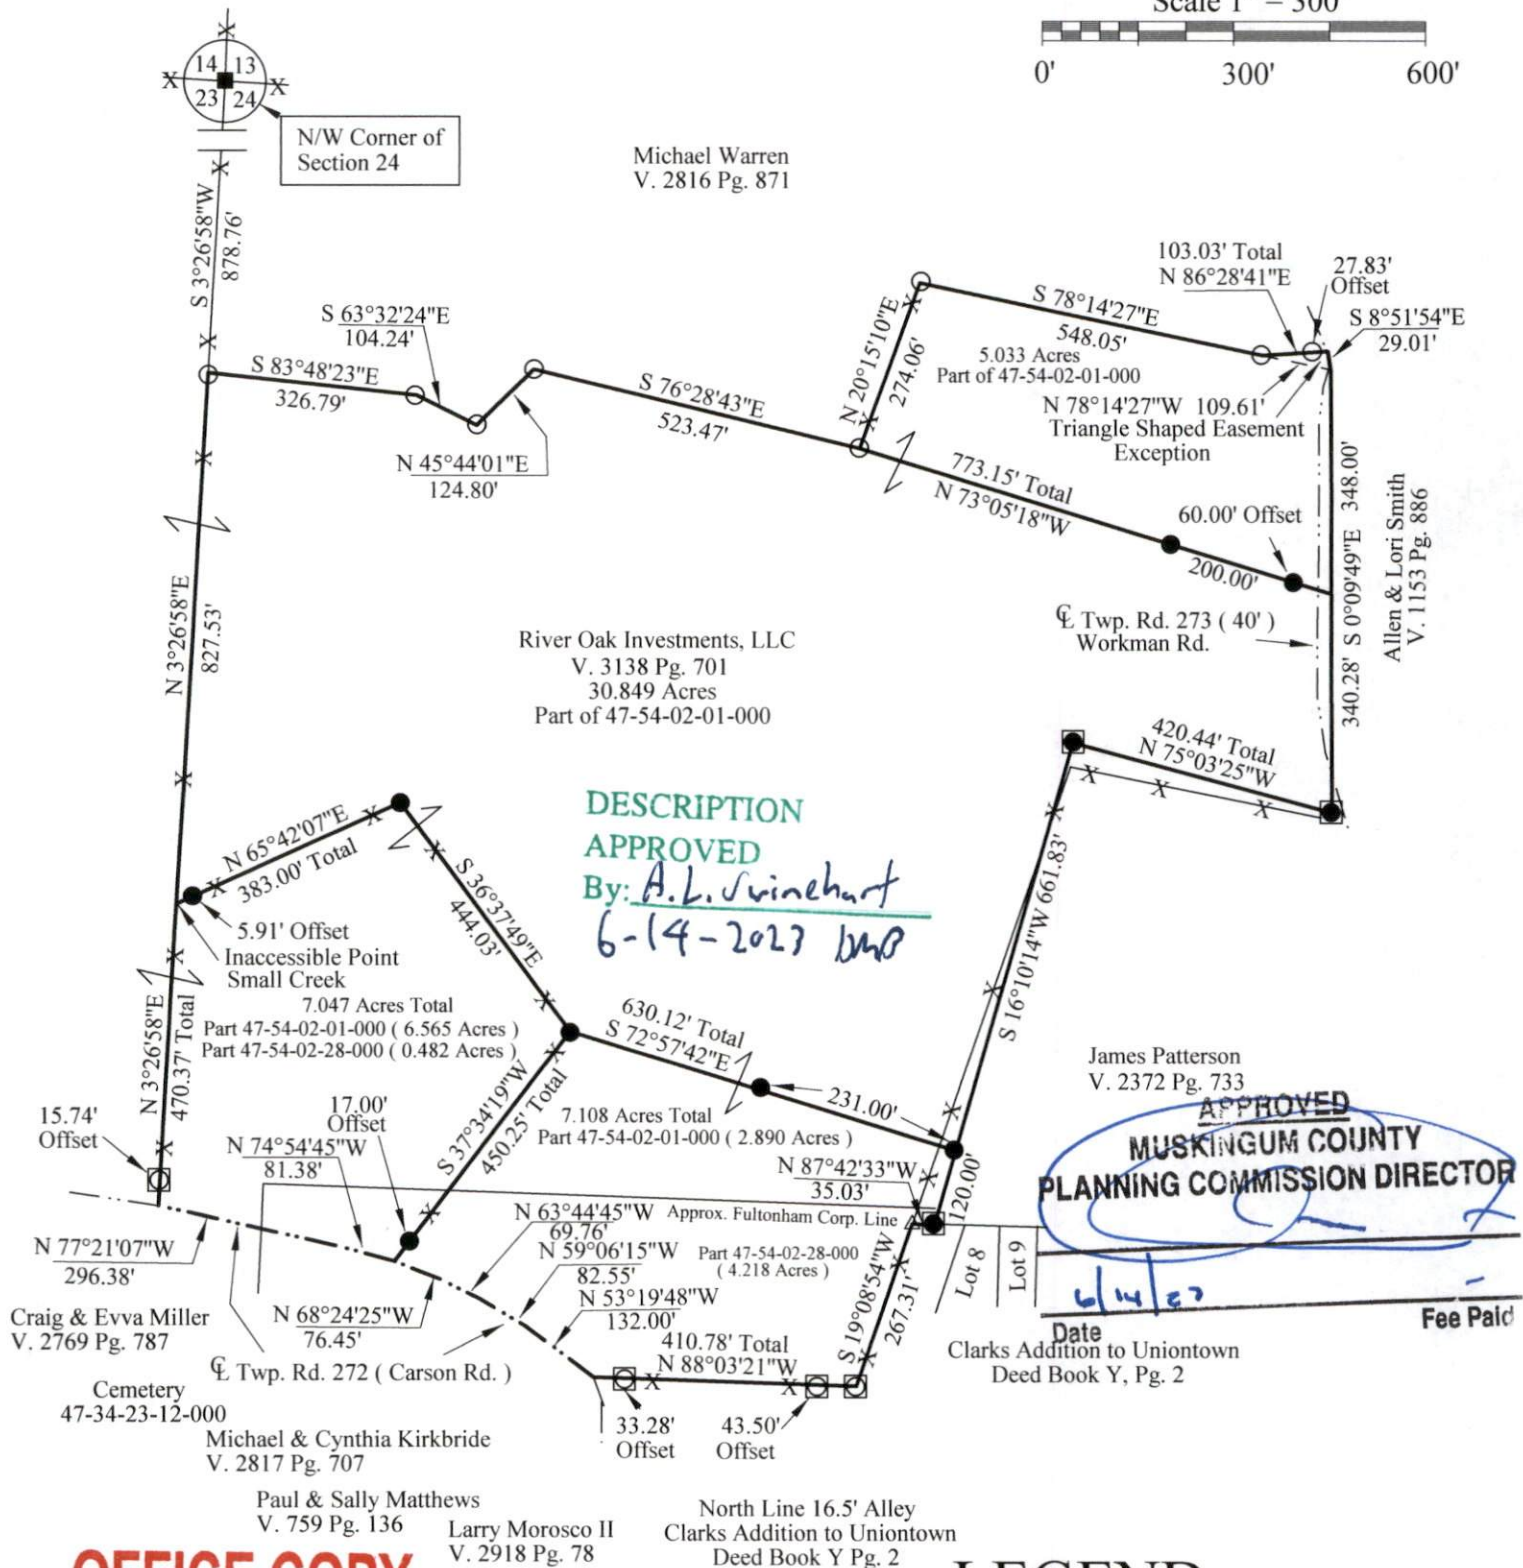

**OFFICE COPY  
NOT RECORDABLE**  
Kevin Cannon  
Reg. 7224

Survey for: River Oaks Investments  
State: Ohio  
County: Muskingum  
Township: Newton  
T-17, R-15  
Section: 24  
Village of Fultonham



## LEGEND

- Iron Pin Set 5/8" Rebar 30" Long With Plastic Id Stamped KCS 7224 ( IPS )
- 5/8" IPF, Capped Harkness
- ◼ 5/8" IPF, Capped Newcome
- △ Bolt Found
- ◻ 5/8" IPF, Capped KCS
- Stone Found
- Fence
- Basis of Bearings