

LEGEND

- PIN (SET) 5/8" REBAR CAPPED
(C R HARKNESS PLS #6885)
- PIN (FOUND)
- SURVEY NAIL (FOUND)
- PIPE (FOUND)
- RAILROAD SPIKE (FOUND)
- ⬮ DRILL BIT (FOUND)


Situated in the State of Ohio, County of Muskingum, Village of Fultonham:

Being a survey of Lot 18 and West Half of Lot 19 of Porter's Addition to Union Town (Now Fultonham) recorded in Deed Book "D", Page 571 and Plat Book "A-O", Page 50, further being the Marc A Wigal and Audra E Wigal property recorded in Official Record Volume 2562, Page 456 of said county's deed records, and further being all of Muskingum County Auditor's Parcel Numbers 47-54-04-18-001 and 47-54-04-19-000:

SURVEYOR'S NOTES AND REFERENCES:

Muskingum County Tax Maps and Orthophotos of the area. Surveys completed by Charles R Harkness within Porter's Addition.

Note #1- Alley has been treated as a remainder by longterm occupation and surveys of the area.

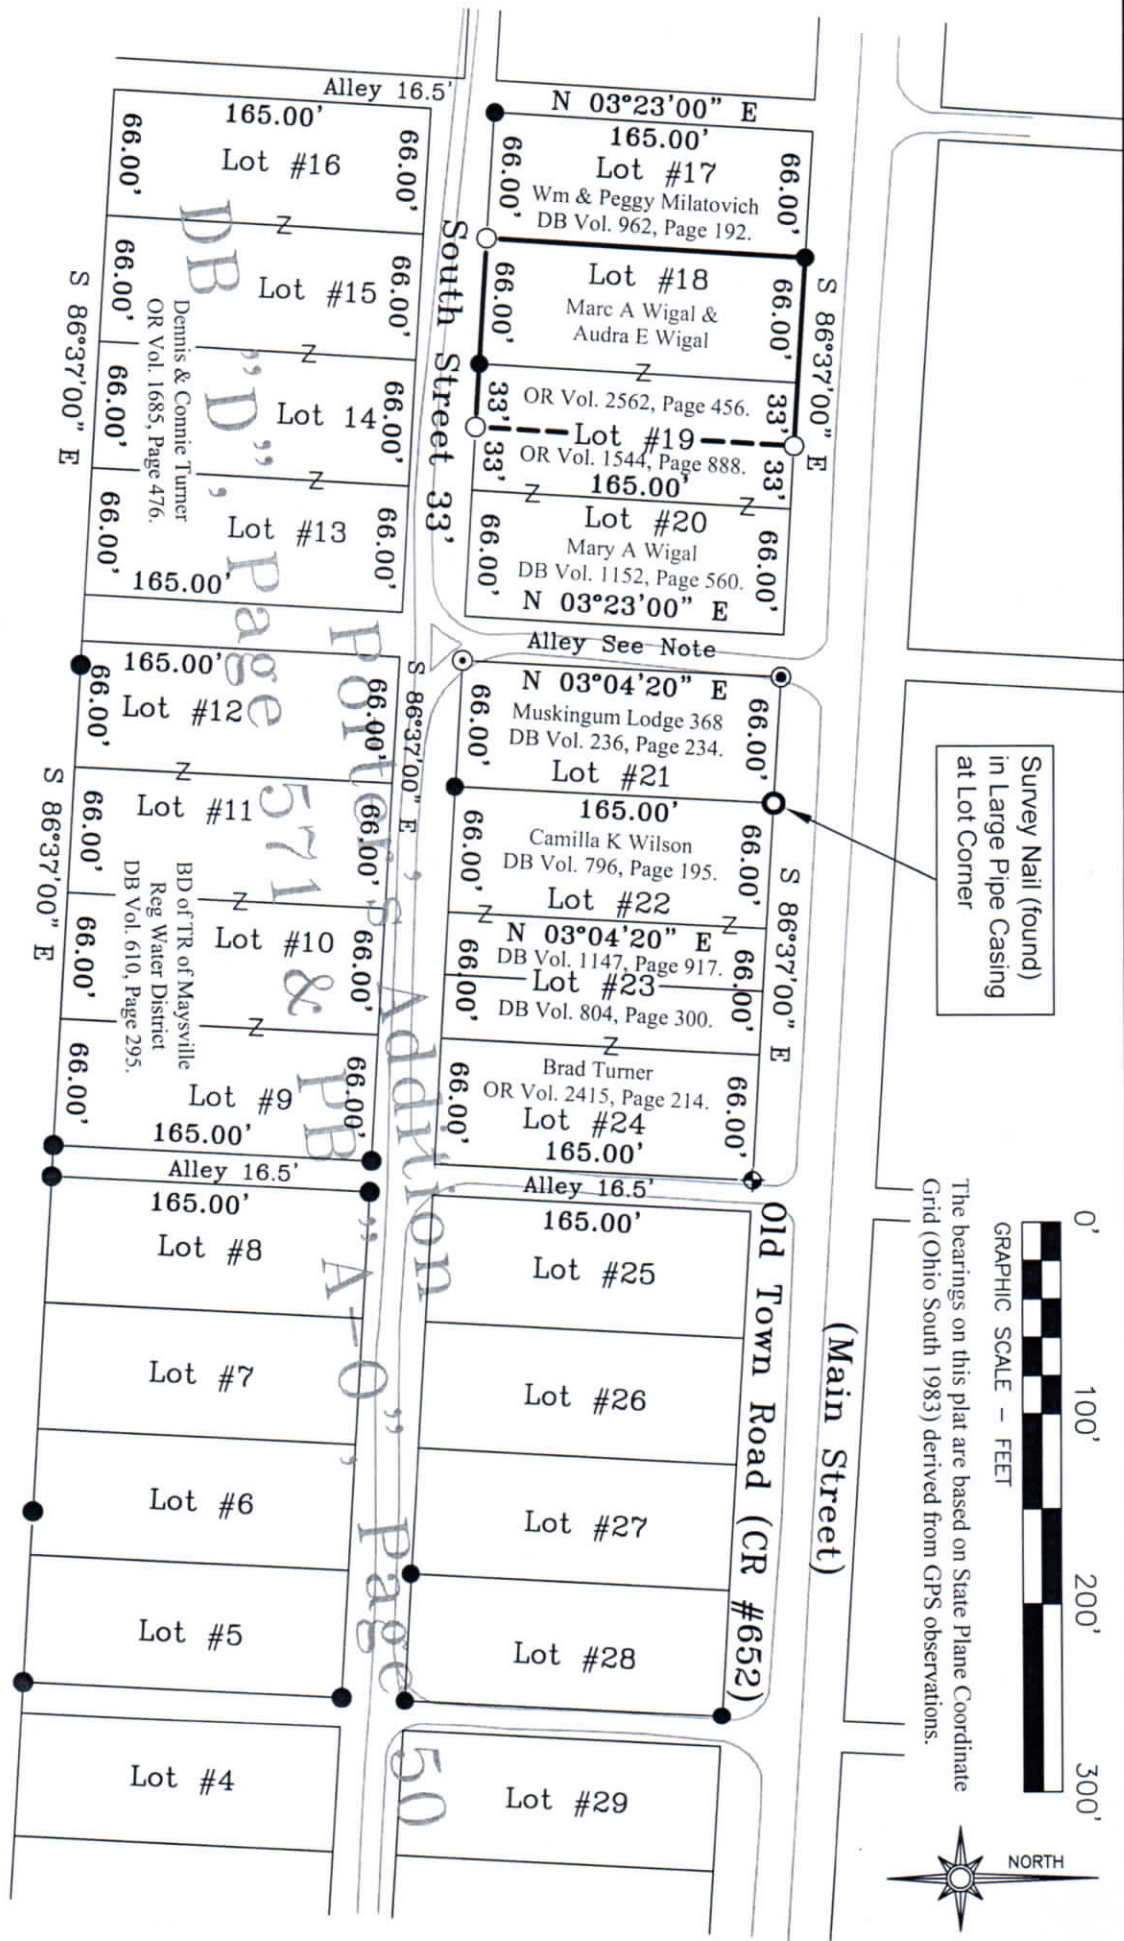

This plat was prepared by C.R. Harkness Surveying & Mapping Inc. in accordance with Chapter 4733-37 of the Administrative Code, and is intended to be used for the location of Lot #21 as shown and does not describe all or any easements of record, nor encroachments unless otherwise indicated

OFFICE COPY
NOT RECORDABLE
Charles R Harkness PLS #6885

SURVEY FOR:		HARKNESS SURVEYING & MAPPING, INC.	
Marc A Wigal & Audra E. Wigal		8205 OLD TOWN ROAD ROSEVILLE, OHIO 43777 PHONE/FAX (740) 849-0122	
SURVEYED:11/19/14	DRAWN:11/19/14	JOB NUMBER Job#2190	DRAWING / SHEET # Plat #01

