

Larry W. Harper
10/12/93

Situated in the State of Ohio, County of Muskingum, Township of Newton, Township 17, Range 15, part of the Southeast Quarter of Section 24, bounded and described as follows:

Commencing at a point in center of Rittberger Road 250 feet right of station 83+33.20 center line survey of State Route 22 as Recorded in Plat Book 8, Page 81; thence South $84^{\circ} 35' 30''$ East 26.80 feet to a point; thence North $8^{\circ} 24' 19''$ East along right-of-way of Rittberger Road 26.57 feet to an iron pin set, the place of beginning; thence along Rittberger Road right-of-way North $8^{\circ} 24' 19''$ East 164.69 feet to a point at intersection of State Route 22 right-of-way; thence along State Route 22 right-of-way the following three (3) courses and distances, North $72^{\circ} 31' 04''$ East 48.85 feet to a point; thence South $72^{\circ} 03' 46''$ East 138.29 feet to a point and South $89^{\circ} 21' 19''$ East 245.31 feet to an iron pin set; thence leaving State Route 22 South $24^{\circ} 02' 21''$ West 149.56 feet to an iron pin set; thence North $89^{\circ} 21' 19''$ West 386.63 feet to the place of beginning, containing 1.38 acres more or less.

Bearings are based on survey by L. Peter Dinan, Reg. Surveyor No. 5451, 10/2/1984.

Being part of Auditor's Parcel Number 47-47-54-05-32-000.

Iron pins set are No. 5 reinforcing bars 30 inches long with plastic I. D. caps.

Deed Reference: Volume 1021, Page 345.

Survey & Description By:

**OFFICE COPY
NOT RECORDABLE**


R. L. Daniels
Registered Surveyor No. 5410

**DESCRIPTION APPROVED
FOR AUDITORS TRANSFER**

BY *R. L. Daniels*

10-15-93



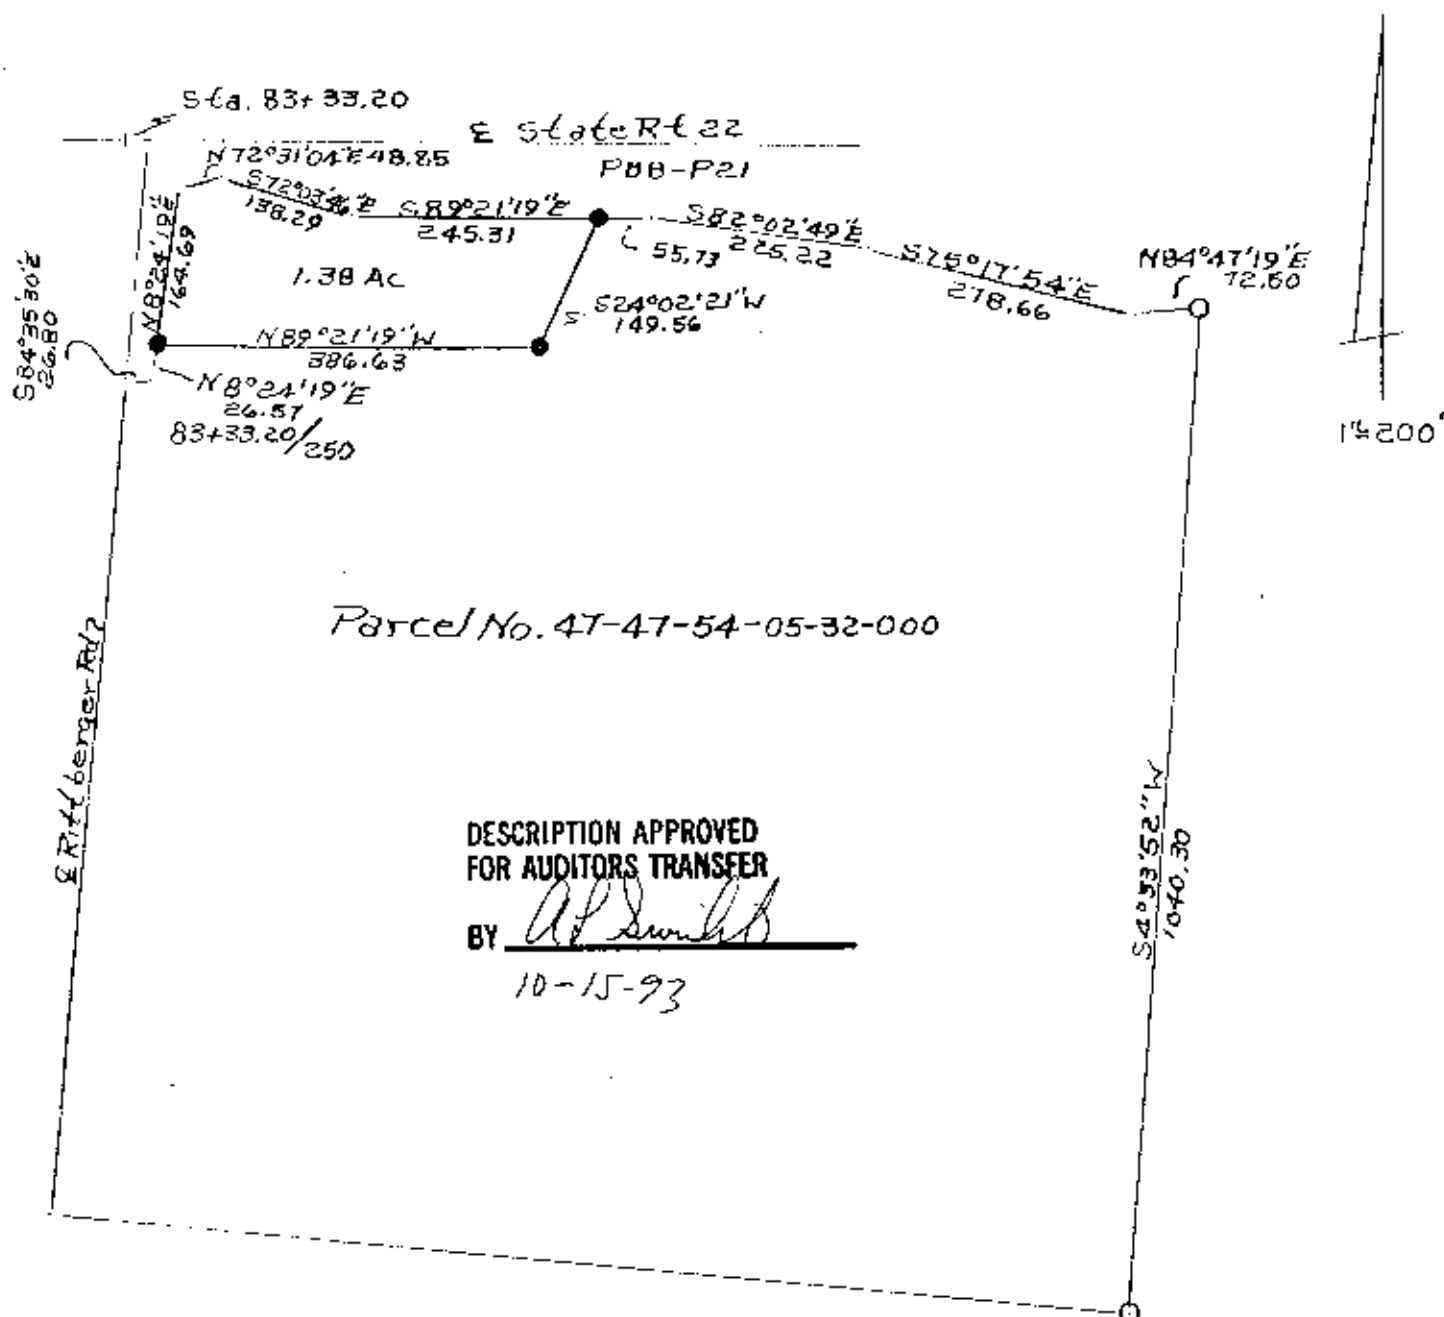

0 Iron Pins Found

- Iron Pins Set No. 5 Reinf.
Bars 30\"Lg Plastic ID Caps

OFFICE COPY
NOT RECORDABLE

Harper
Buyer, C. F. Daniels
Reg. No. 5410
Muskegon County,
Newton Township
T17, R15, S.E. Qtr. Sec 24
Deed Ref Vol. 1021, P 345