


47-70-20-16-001 C

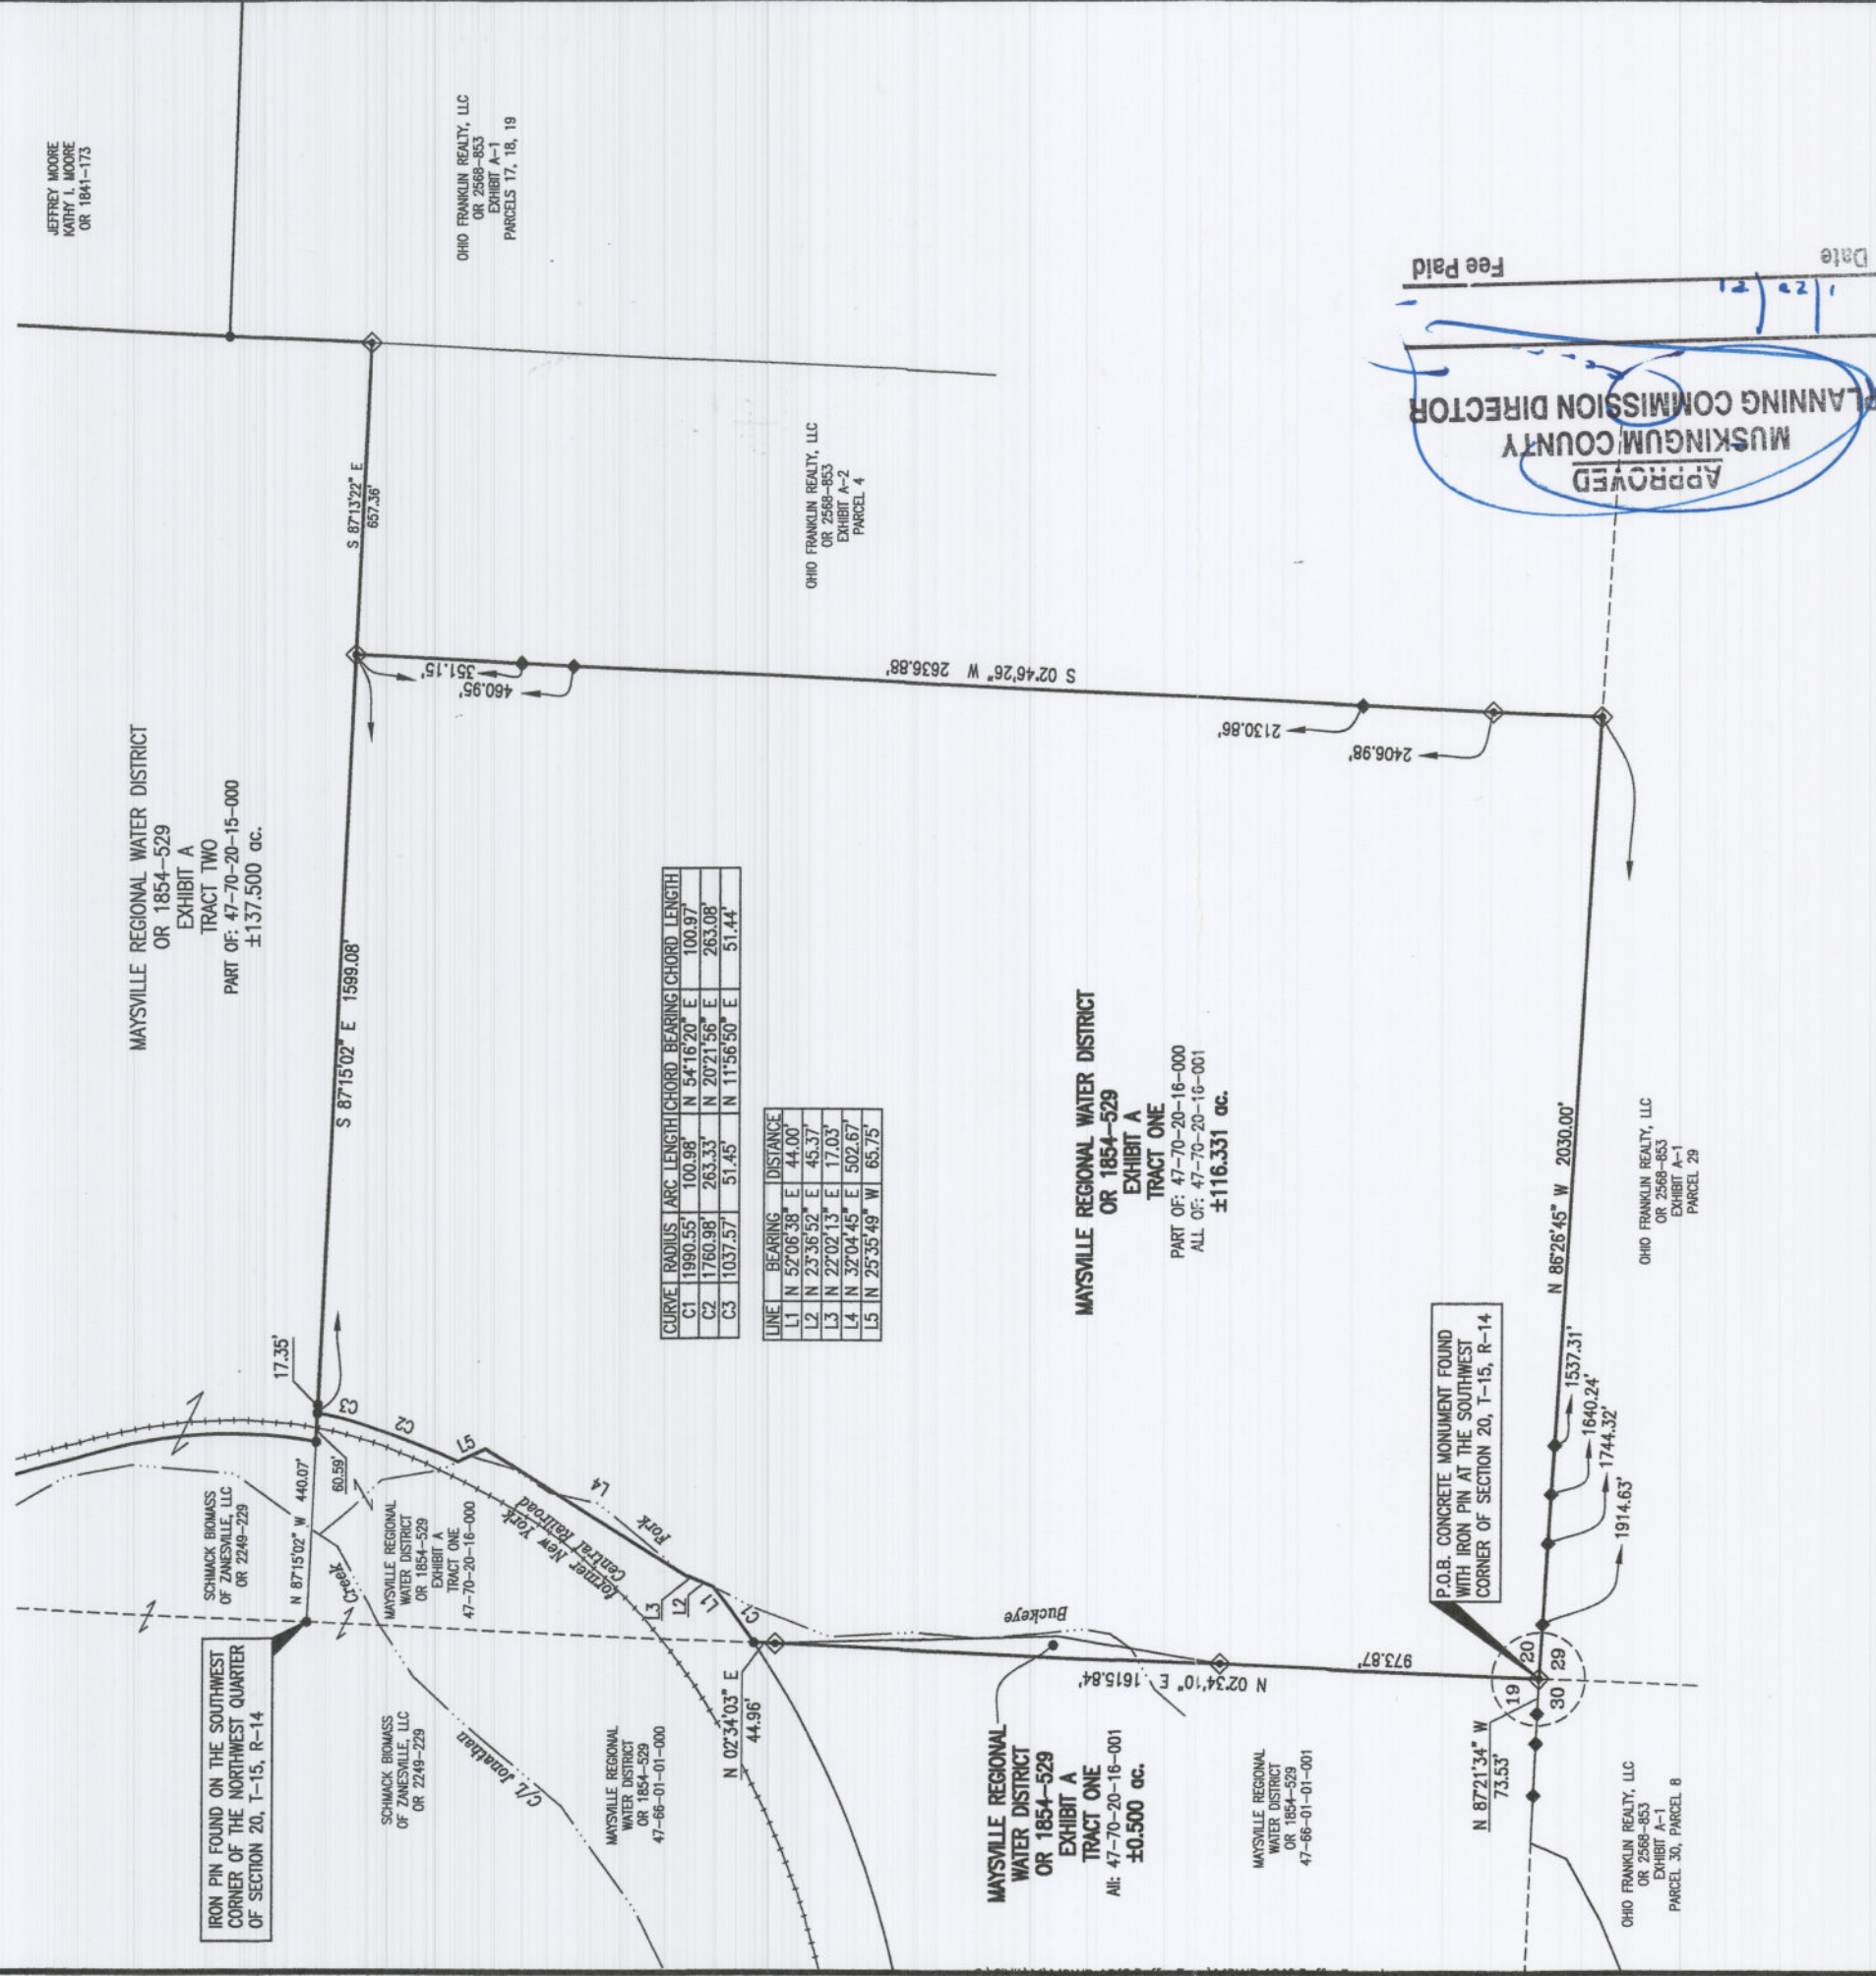

PARCEL NUMBER

Part of: 47-70-20-16-000 ± 115,831 ac.
All of: 47-70-20-16-001 ± 0.500 ac.
Total ± 116,331 ac.

LEGEND

- Iron Pin Found
- ◆ Concrete Monument Found w/iron pin
- ◆ Drill Steel Found

SITUATED IN

Southwest Quarter of Section 20, T-15, R-14, Congress Lands East of the Scioto River, Newton Township, Muskingum County, Ohio.

BASIS OF BEARINGS

Bearings are based on NAD 83, Ohio State Plane Coordinate System, South Zone, Grid North, as per GPS observations made on November 8, 2018.

REFERENCES

As shown on plat.
Surveys by:

Charles R. Harkness, PS #6885
Jack D. Newcome, PS #7321
Timothy H. Linn, PS #7113

DESCRIPTION

APPROVED

By: *Timothy H. Linn*



OFFICE COPY
NOT RECORDABLE
Timothy H. Linn, PS
Reg. Surveyor No. 7113
Date: 1/24/21

MAYSVILLE REGIONAL WATER DISTRICT

SPLIT OF OR 1854, PAGE 529

EXHIBIT A, TRACT ONE

Part of: 47-70-20-16-000 ±115,831 ac.

All of: 47-70-20-16-001 ±0.500 ac.

Linn Engineering, Inc.
Civil Engineering Consultants
P.O. Box 2086 Zanesville, Ohio 43702-2086
740-462-7434
43702-2086