


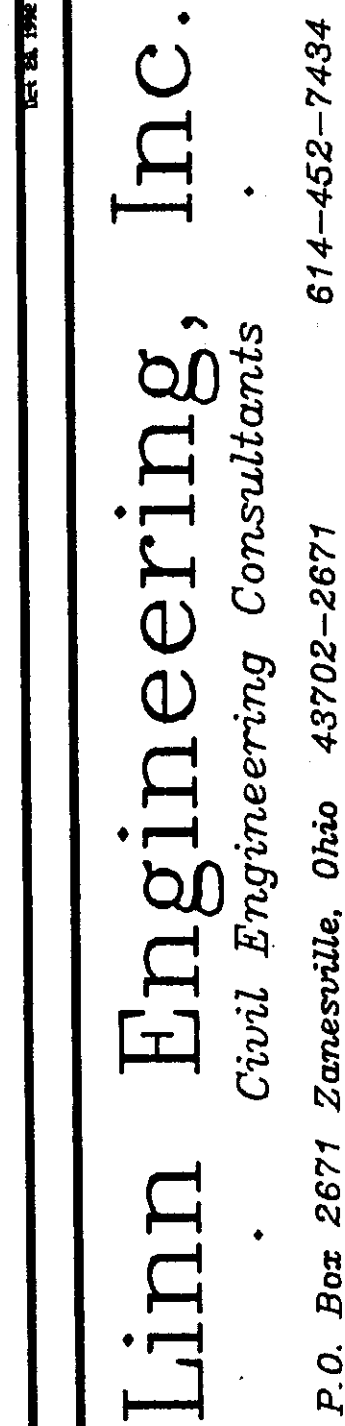

**MIDWEST PORTLAND CEMENT
PROPERTY SURVEY
TRACT 7**

Project No.		CPC-364	
Designed	JDN	By	Date
Drawn	JLM		10/27/92
Checked	TEL		
Scale		Horizontal = 200'	
		Vertical = 1" = 10'	
Sheet No.		Of	
8		8	

35807

LEGEND

- Drill Steel Found
- Iron Pin Found
- ⊕ Corner Post Found
- Axle Found
- Pipe Found
- ▼ Railroad Spike Found
- ⊗ Concrete Monument Found

The Township of Newton, County of Muskingum, State of Ohio, and being part of the Southwest Quarter of Section 20, T15N, R14W.

Bearings are based on the centerline of State Route 22 as depicted on sheets 14, 15, and 16 of Mus-22-0.28, R/W Plan of State Route 22, and Mus-22-3.27-6.43, sheet 188.

Part of: 47-47-70-20-16-000 (± 117.12 Ac.)

DR 1035, 553-568
DR 919, 149
DR 204, 289
DR 213, 141
DR 851, 191
DR 222, 563
DR 247, 124
The Z. & W. Railway Map, Sheet No. V-305/15

DR 204-289
From: A.T. Melick
To: Pittsburgh Plate Glass Co.



DR 215-141
From: A.W. Skinner
To: Pittsburgh Plate Glass Co.

DR 851-191
From: Lyle Construction
To: Columbia Portland Cement

DR 222-563
From: W. & C.A. Hoover
To: Pittsburgh Plate Glass Co.

DR 247-124
From: F.F. Frazier Trustee
To: Pittsburgh Plate Glass Co.

Drill steels located on south line of Tract 7 are within plus or minus one foot of being on line.

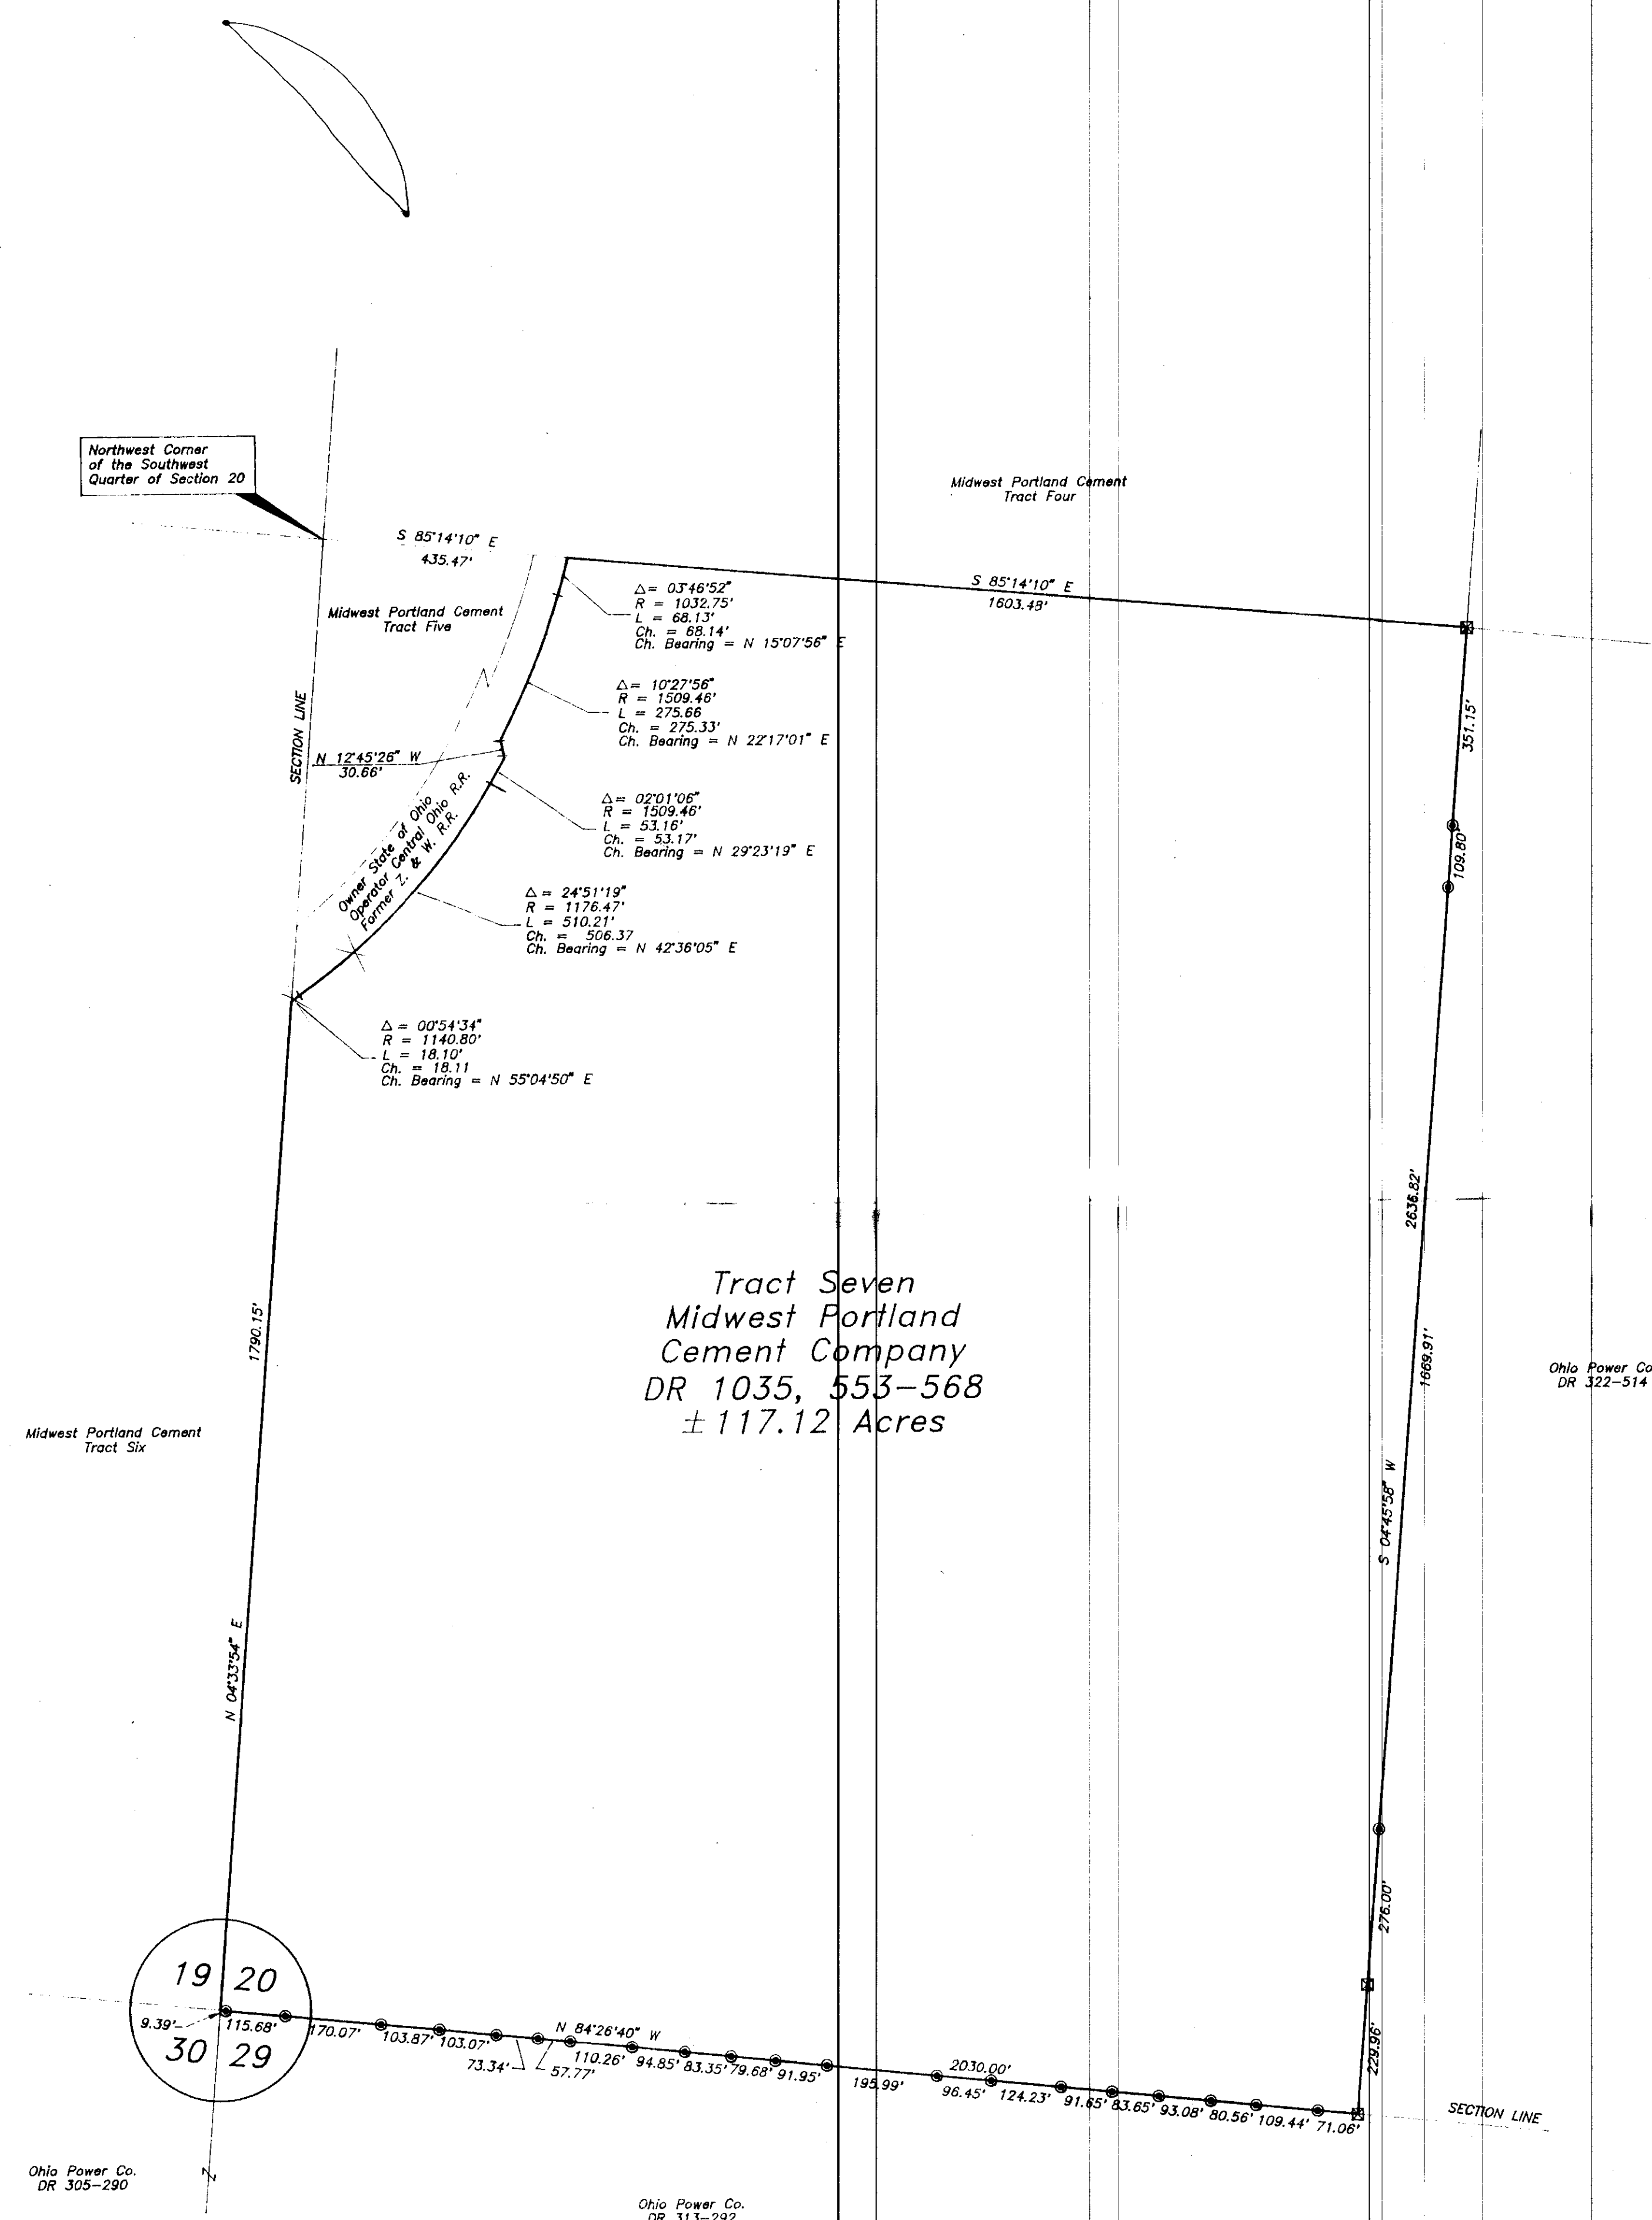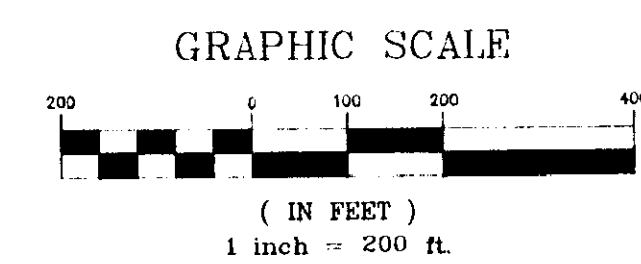

Ohio Power Co
DR 322-514

OFFICE COPY
NOT RECORDABLE

12-09-92
Date

DESCRIPTION APPROVED
FOR AUDITOR'S TRANSFER

BY JF Nambh
11-16-92

