

47-72-26-17
8610 BATES RUN RA

Jim Smith
6/3/87

Situated in the State of Ohio, County of Muskingum, Township of Newton, T 17, R 15, Southeast Quarter of Section 26, bounded and described as follows:

Beginning at a Two (2) inch diameter pipe (found) at the Southwest corner of the Southeast Quarter of Section 26; thence on section line North $0^{\circ} 03'$ East 815.91 feet; thence leaving section line South $89^{\circ} 57'$ East 269.99 feet to an iron pin (found) passing an iron pin (found) at 30.00 feet; thence North $0^{\circ} 03'$ East 805.43 feet to the center of Township Road 269 passing an iron pin (found) at 775.43 feet; thence along center of Township Road 269 the following five (5) courses and distances: South $89^{\circ} 25' 25''$ East 78.99 feet, South $79^{\circ} 32' 53''$ East 258.66 feet, South $82^{\circ} 30' 26''$ East 172.75 feet, South $44^{\circ} 57' 42''$ East 100.31 feet and South $7^{\circ} 24' 59''$ East 340.53 feet; thence leaving Township Road 269 South $90^{\circ} 00' 00''$ West 240.00 feet to an iron pin (set) passing an iron pin (set) at 30.00 feet; thence South $0^{\circ} 00' 00''$ West 1144.13 feet to an iron pin (set) on the South line of said section; thence along South line of said section North $89^{\circ} 50'$ West 650.88 feet to the place of beginning, containing 21.00 acres more or less.

Bearings are based on the West line of the Southeast Quarter of Section 26 bearing North $0^{\circ} 03'$ East.

Being part of Auditor's Parcel No. 47-47-72-26-17-000.


Survey & Description By:

**OFFICE COPY
NOT RECORDABLE**

R. L. Daniels
Registered Surveyor No. 5410

DESCRIPTION APPROVED
FOR AUDITOR'S TRANSFER

BY J. Y. Daniels
C-12-87

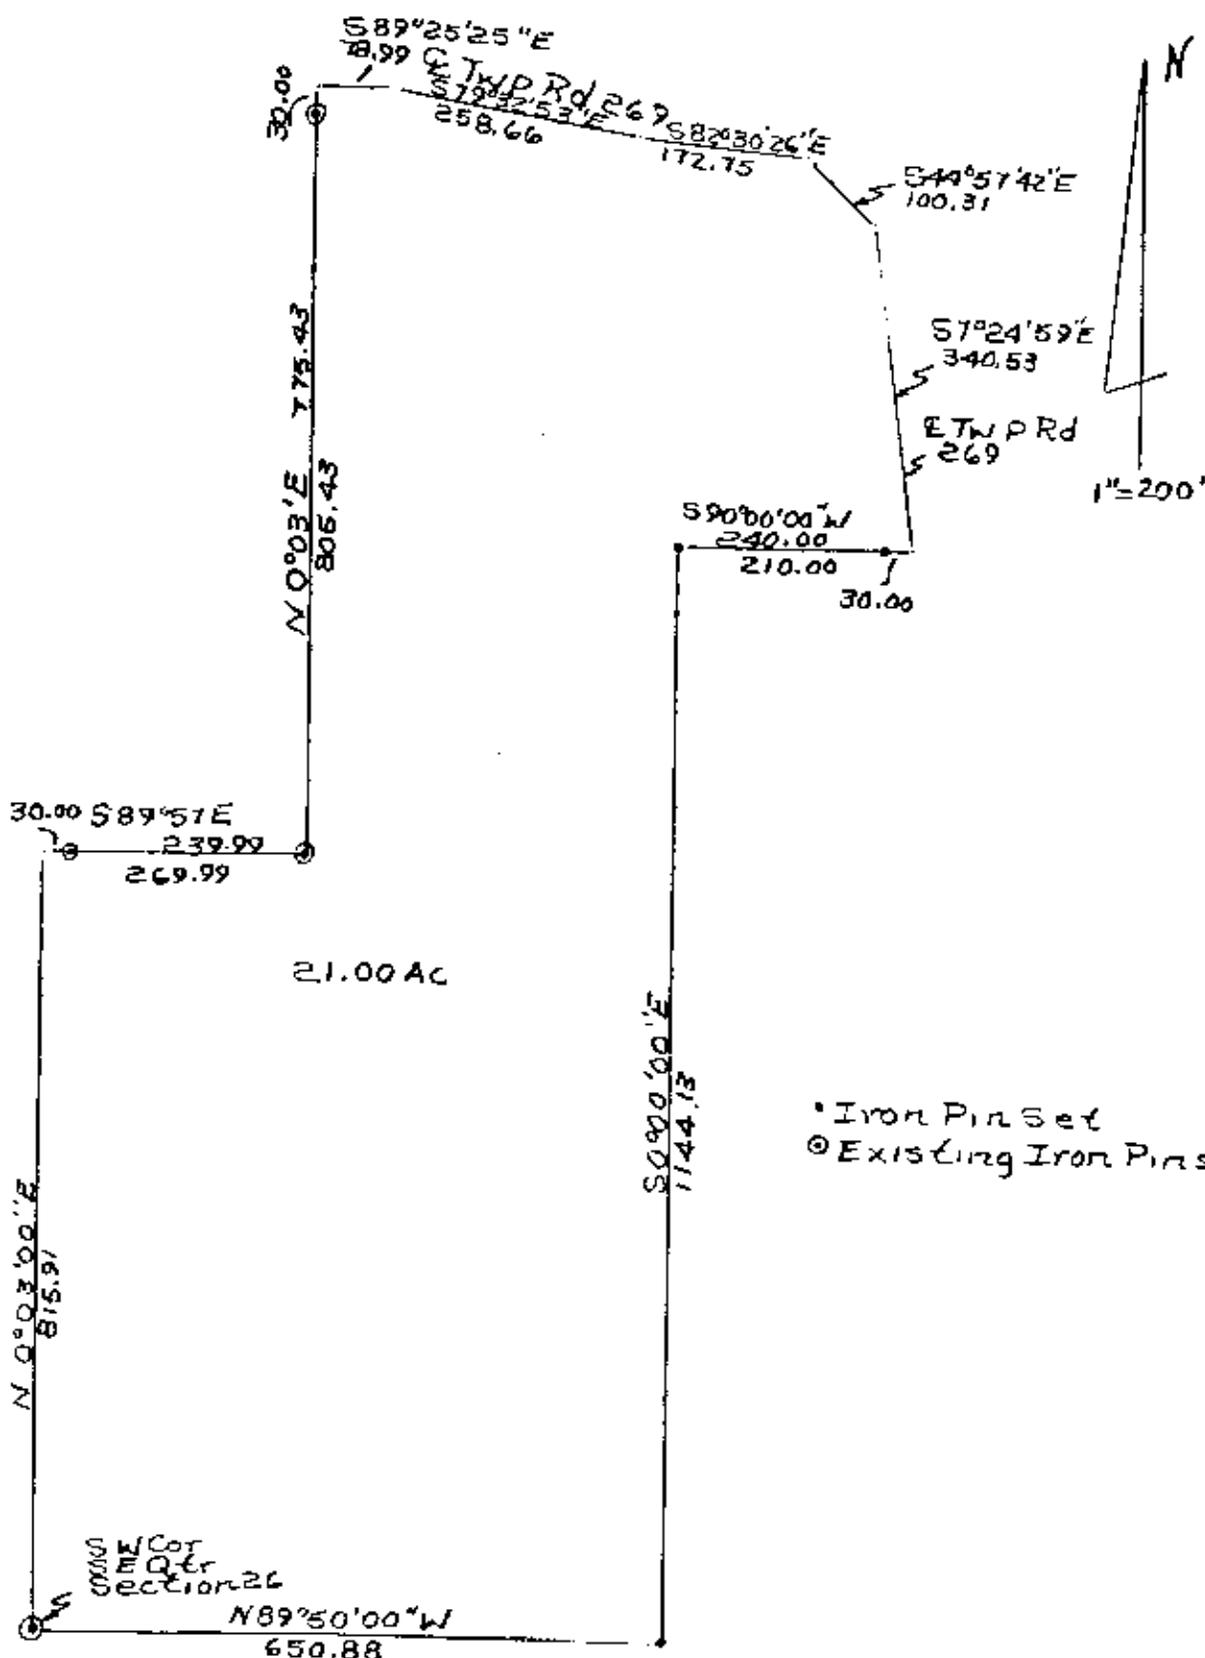

• Iron Pin Set
 ⊙ Existing Iron Pins

OFFICE COPY
NOT RECORDABLE
 Survey of 21.00 Acres
 Done by Carol Smith
 for R.L. Daniels Reg.
 Surveyor No. 5410
 Part of Vol 944, Page 323
 Auditor's Parcel No. 47-47-72-26-17-000
 Moskington County, Newton
 Township, T17, R15, SE. Quarter
 Section 26.

DESCRIPTION APPROVED
 FOR AUDITOR'S TRANSFER
 BY J. J. Hamble
 6-12-87