

Jim Smith  
3/22/87

Situated in the State of Ohio, County of Muskingum,  
Township of Newton, T 17, R 15, Southeast Quarter of  
Section 26, bounded and described as follows:

Beginning at the Southwest corner of the Southeast  
Quarter of Section 26; thence on South line of said  
quarter section South  $89^{\circ} 50' 00''$  East 1657.93 feet  
to an iron pin set, the place of beginning; thence  
leaving section line North  $18^{\circ} 13' 32''$  East 685.29  
feet to the center of Township Road No. 269 passing  
an iron pin set at 655.29 feet; thence along center  
of Township Road No. 269 South  $73^{\circ} 59' 12''$  East  
100.00 feet; thence leaving Township Road No. 269  
South  $0^{\circ} 09' 28''$  West 624.22 feet to an iron pin  
found passing an iron pin found at 30.26 feet;  
thence North  $89^{\circ} 50' 00''$  West 308.73 feet to the  
place of beginning, containing 3.00 acres more  
or less.

Bearings are based on the South line of the South-  
east Quarter of Section 26 bearing South  $89^{\circ} 50' 00''$   
East.

Being part of Auditor's Parcel No. 47-47-72-26-17-000.



Survey & Description By:

**OFFICE COPY**  
**NOT RECORDABLE**  
R. L. Dan...  
Registered Surveyor No. 5410

DESCRIPTION APPROVED  
for Auditor's transfer

By J. Y. Nambh  
4-2-87

47-72-26-17-002  
8140 PORTER TOWN RD

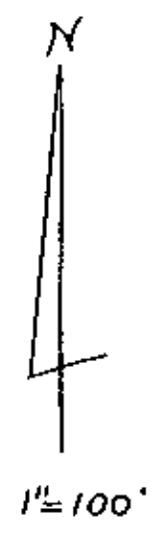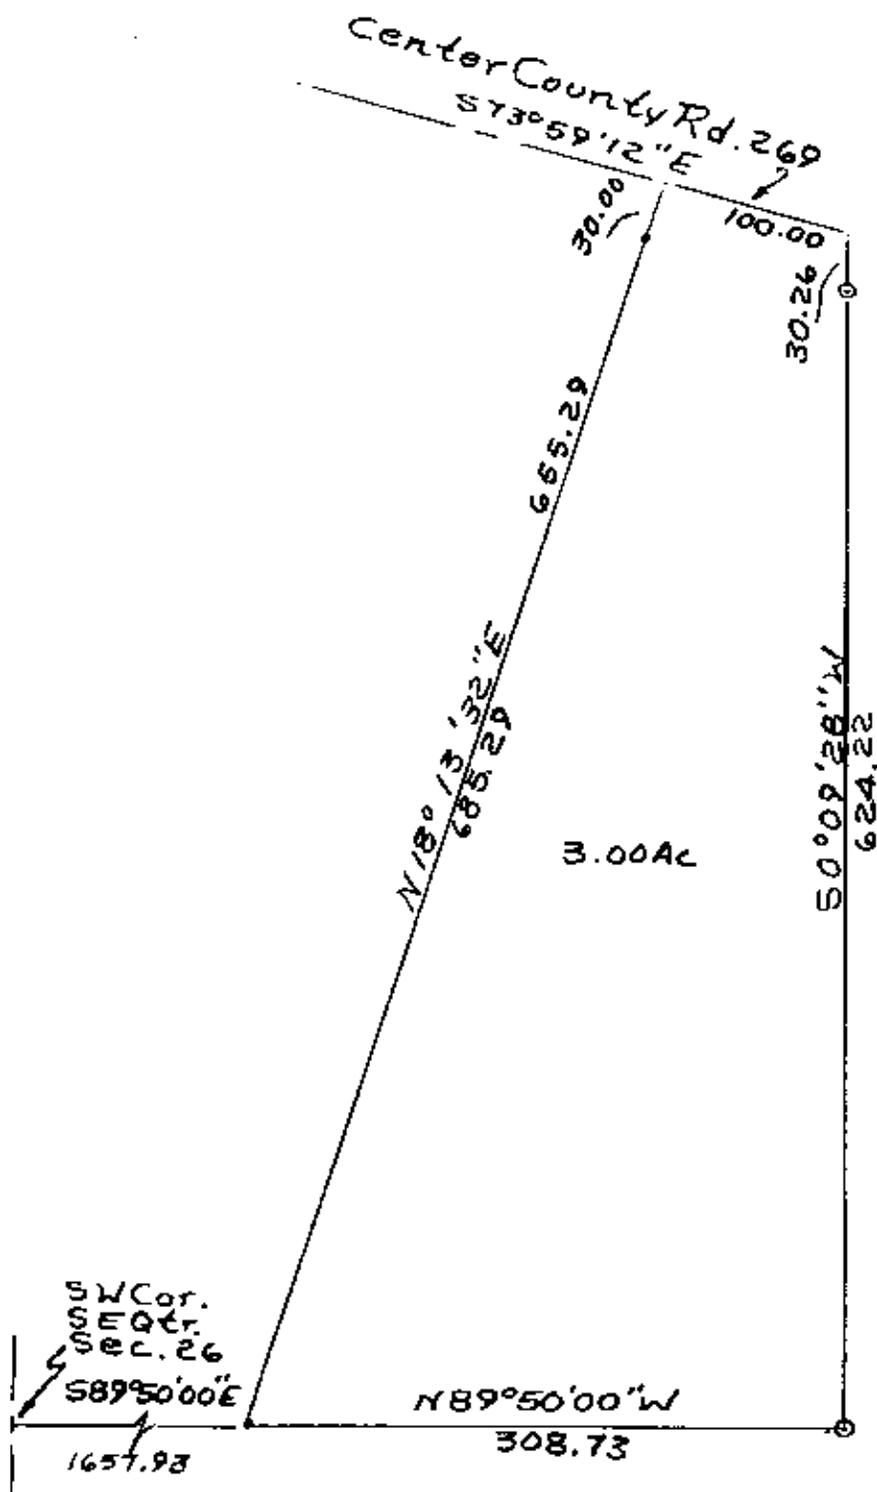

- ⊙ Iron Pin Found
- Iron Pin Set.

DESCRIPTION APPROVED  
for Auditor's transfer  
By J. J. Hambl  
4-2-87

Survey of Part of  
James R. & Carol Smith  
Property 3/23/87  
By R. L. Daniels Reg. Surveyor  
No. 5416  
Madison County,  
Newton Township,  
T17, R15, S.E. Quarter  
Section 26. Part of  
Parcel No 47-47-72-26-17-000

**OFFICE COPY  
NOT RECORDABLE**