

DESCRIPTION 13.229 ACRE TRACT - TRACT 410

Being situated in the southwest quarter of Section twenty-six (26), Township seventeen (17) North, Range fifteen (15) West, Newton Township, Muskingum County, State of Ohio and being part of that land conveyed to Sidney L. Hurdle record in Deed Volume 1036 Page 259 (Tract 3) in the Muskingum County Recorder's Office; being part of Muskingum County Auditor's Parcel #47-47-72-26-23-000 and being more particularly described as follows;

Beginning for reference at a RR Rail found at the southwest corner of Section 26, being the corners of Sections 26, 27, 34, and 35; thence South 86 degrees 29 minutes 13 seconds East along the south line of Section 26 a distance of 1002.51 feet to a 3/4 inch iron pipe set and being the true place of beginning;

thence from the true place of beginning North 03 degrees 30 minutes 47 seconds East a distance of 1207.94 feet (passing over a 3/4 inch iron pipe set at 1172.94 feet) to a 3/4 inch iron pipe set in Township Road 56;

thence South 74 degrees 12 minutes 40 seconds East along Township Road 56, being a southerly boundary of Gene W. and Gyneth M. Foster (D.V. 513 P. 1107) a distance of 100.00 feet to an iron pin found;

thence South 33 degrees 37 minutes 52 seconds East along the southerly boundary of said Foster a distance of 264.00 feet to a point;

thence South 71 degrees 07 minutes 41 seconds East along the southerly boundary of said Foster a distance of 224.96 feet to a point;

thence South 05 degrees 30 minutes 48 seconds West along the westerly boundary of Joseph L. Mattingly (D.V. 566 P. 809) a distance of 90.00 feet to a point;

thence South 86 degrees 29 minutes 52 seconds East along a boundary of said Mattingly a distance of 115.00 feet to a point;

thence South 05 degrees 18 minutes 57 seconds West along a westerly boundary of said Mattingly a distance of 827.14 feet to a 3/4 inch iron pipe set;

thence North 86 degrees 29 minutes 13 seconds West along the south line of Section 26 a distance of 559.89 feet to the place of beginning - containing 13.229 acres, more or less.


Subject to all legal right-of-way of previous record.

The above description was prepared from a survey made by me, Samuel W. Vance, Registered Surveyor No. 6553 in May, 1991. Bearing basis assumed, the south line of Section 26 as South 86 degrees 29 minutes 13 seconds East.

DESCRIPTION APPROVED
FOR AUDITOR'S TRANSFER

BY S. L. Vance
6-06-91

**OFFICE COPY
NOT RECORDABLE**

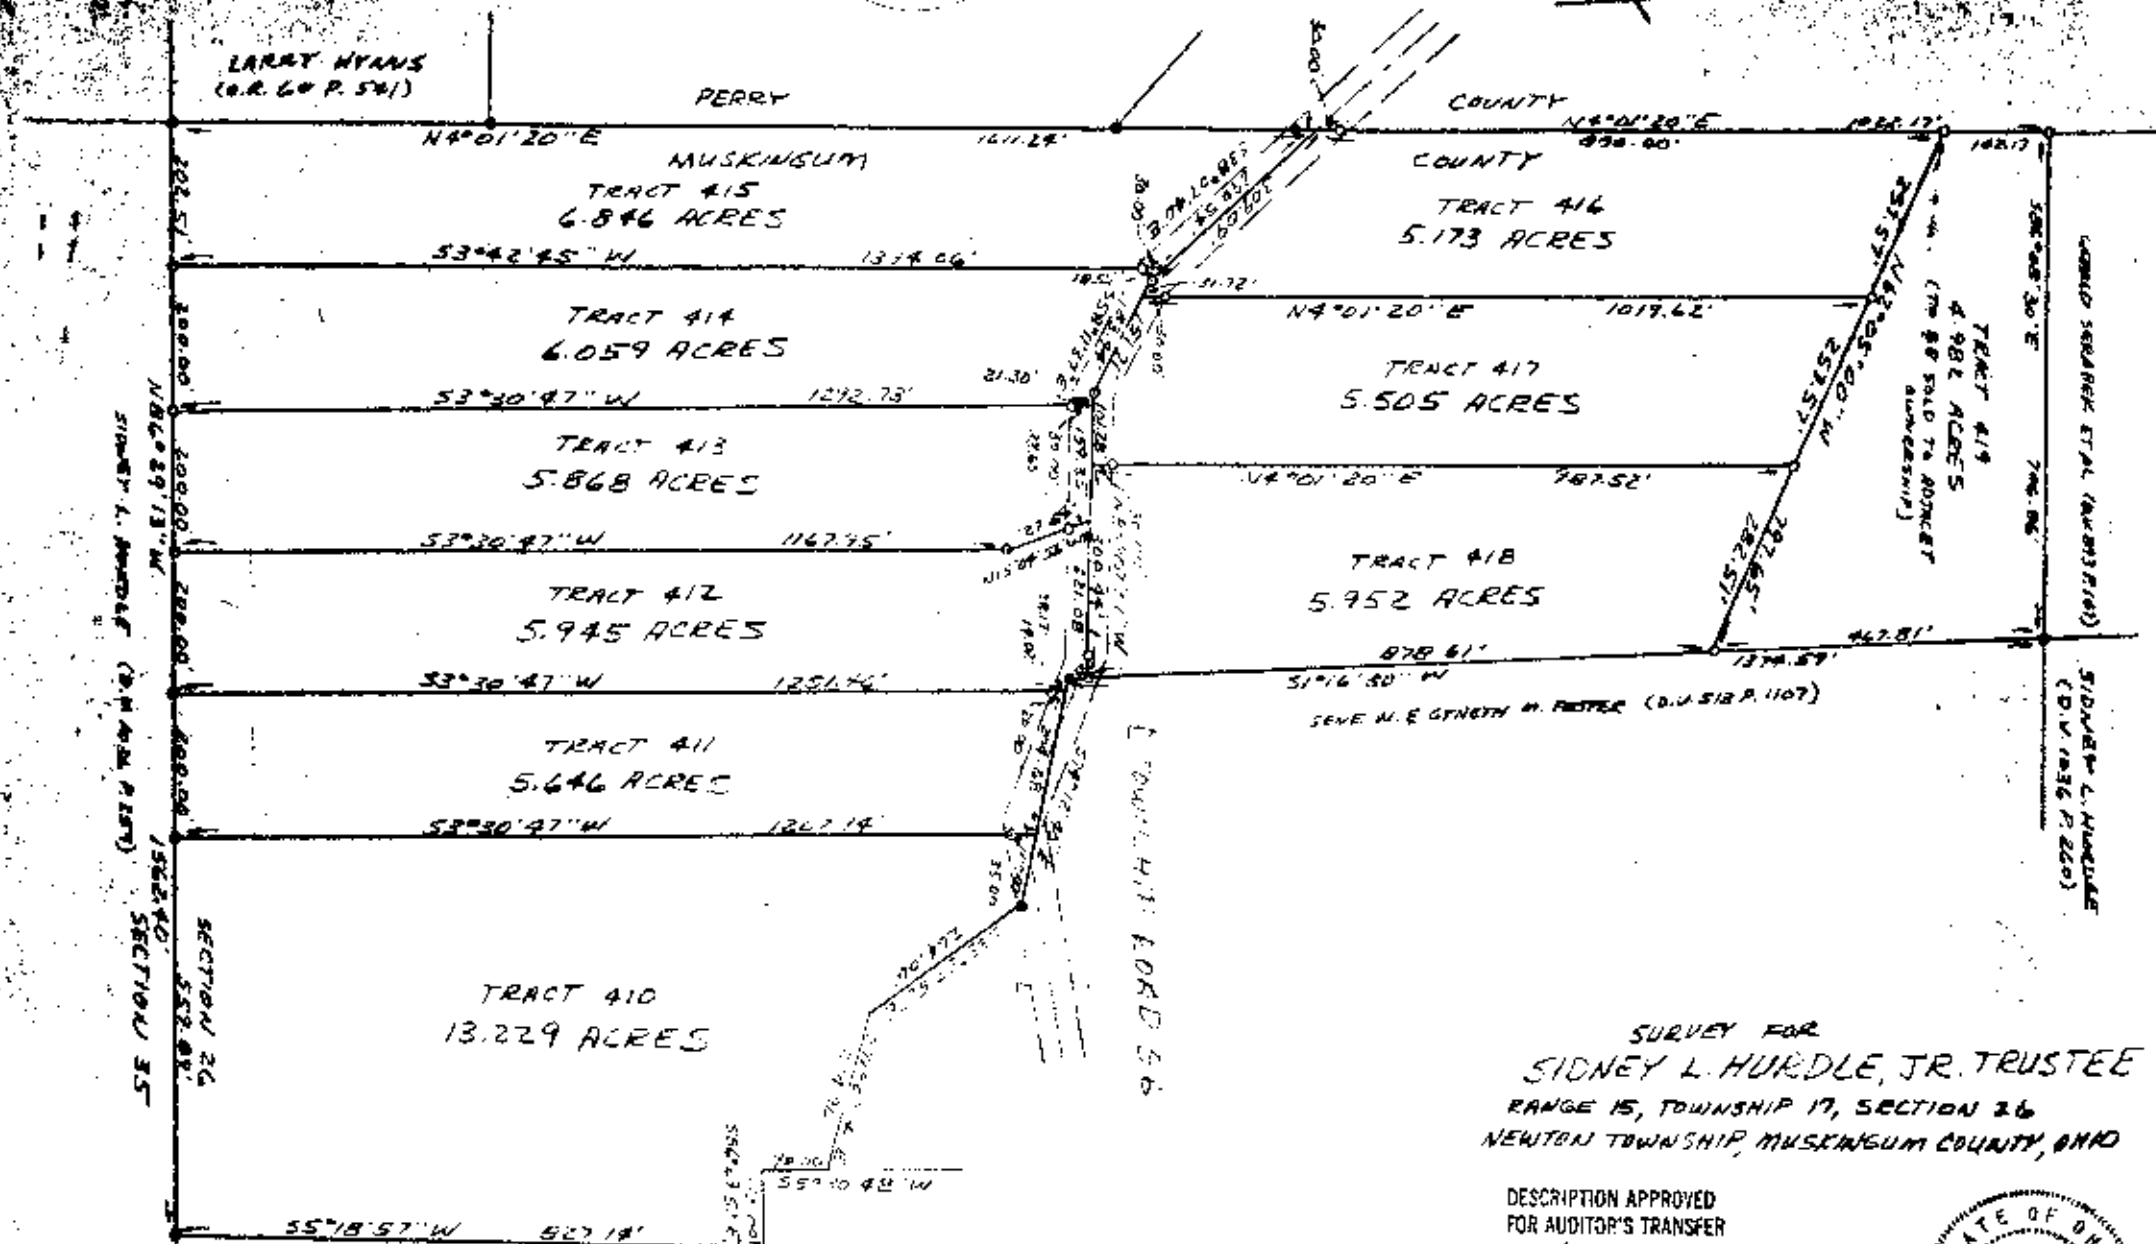

SECTION 26, TOWNSHIP 17, RANGE 15, MUSKINGUM COUNTY, OHIO
 N4°01'20"E

LARRY HYANS
 (O.R. 60 P. 501)

PERRY

COUNTY

MUSKINGUM

COUNTY

TRACT 415
 6.846 ACRES

TRACT 416
 5.173 ACRES

TRACT 414
 6.059 ACRES

TRACT 417
 5.505 ACRES

TRACT 413
 5.868 ACRES

TRACT 418
 5.952 ACRES

TRACT 412
 5.945 ACRES

TRACT 411
 5.646 ACRES

TRACT 410
 13.229 ACRES

TRACT 419
 4.982 ACRES
 (70.00 SOLD TO ADJACENT
 OWNERSHIP)

LORENZO SQUIBBER ET AL (O.R. 1101)

SIDNEY L. HURDLE
 (O.R. 1936 P. 220)

SURVEY FOR
 SIDNEY L. HURDLE, JR. TRUSTEE
 RANGE 15, TOWNSHIP 17, SECTION 26
 NEWTON TOWNSHIP, MUSKINGUM COUNTY, OHIO

DESCRIPTION APPROVED
 FOR AUDITOR'S TRANSFER

BY J. L. Hurdle
 6-06-91



PREPARED BY
 VANCE SURVEYING
 20 CLINTON ROAD
 ARVINGTON, OHIO 43002

DESCRIPTION APPROVED
 FOR AUDITOR'S TRANSFER

BY J. L. Hurdle
 6-07-91

- LEGEND
- IRON PIPE OR PIN FOUND
 - 1/2" IRON PIPE SET

OFFICE COPY
 NOT RECORDABLE

SCALE: 1"=200'
 DATE: APRIL 27, 1991

SECTION 26
 SECTION 25

LORDS HILL ROAD

ARTHUR W. VANCE, REGISTERED SURVEYOR, NO. 1251