

47-76-36-14
8120 ROSSMAN KNIFE 2A

ALICE BAKER

5/4/29

Situated in the State of Ohio, County of Muskingum, Township of Newton,
T 17, R 15, part of Southwest Quarter of Section 36, Southeast Quarter
of Section 35, and Northeast Quarter of Section 35 bounded and described as
follows:

PARCEL ONE

Beginning at the Northwest Corner of the Southwest Quarter of Section 36; thence
East 1108.80 feet along Section Line; thence South 402.60 feet; thence East
311.50 feet; thence South 40° East 990.00 feet; thence South 42° West 108.90
feet; thence South 65° East 188.76 feet to Township Road; thence along
Township Road the following two courses and distances; South 41° 30' West
382.80 feet, and South 66° 30' West 239.13 feet; thence leaving said Road North
17° West 377.78 feet; thence West 1771.44 feet to the West Line of Southwest
Quarter of Section 36; thence along Section Line North 1342.44 feet to the
place of beginning containing 56.75 Acres More or Less.

PARCEL TWO


47-72-35-12

Beginning at the Northeast Corner of the Southeast Quarter of Section 35;
thence South 1320 feet along Section Line; thence West 1320 feet; thence
North 1320 feet; thence East 1320 feet to the place of beginning containing
40.00 Acres More or Less.

(PAGE ONE)

DESCRIPTION APPROVED
for Auditor's transfer

By W. E. Jones 5/18/29

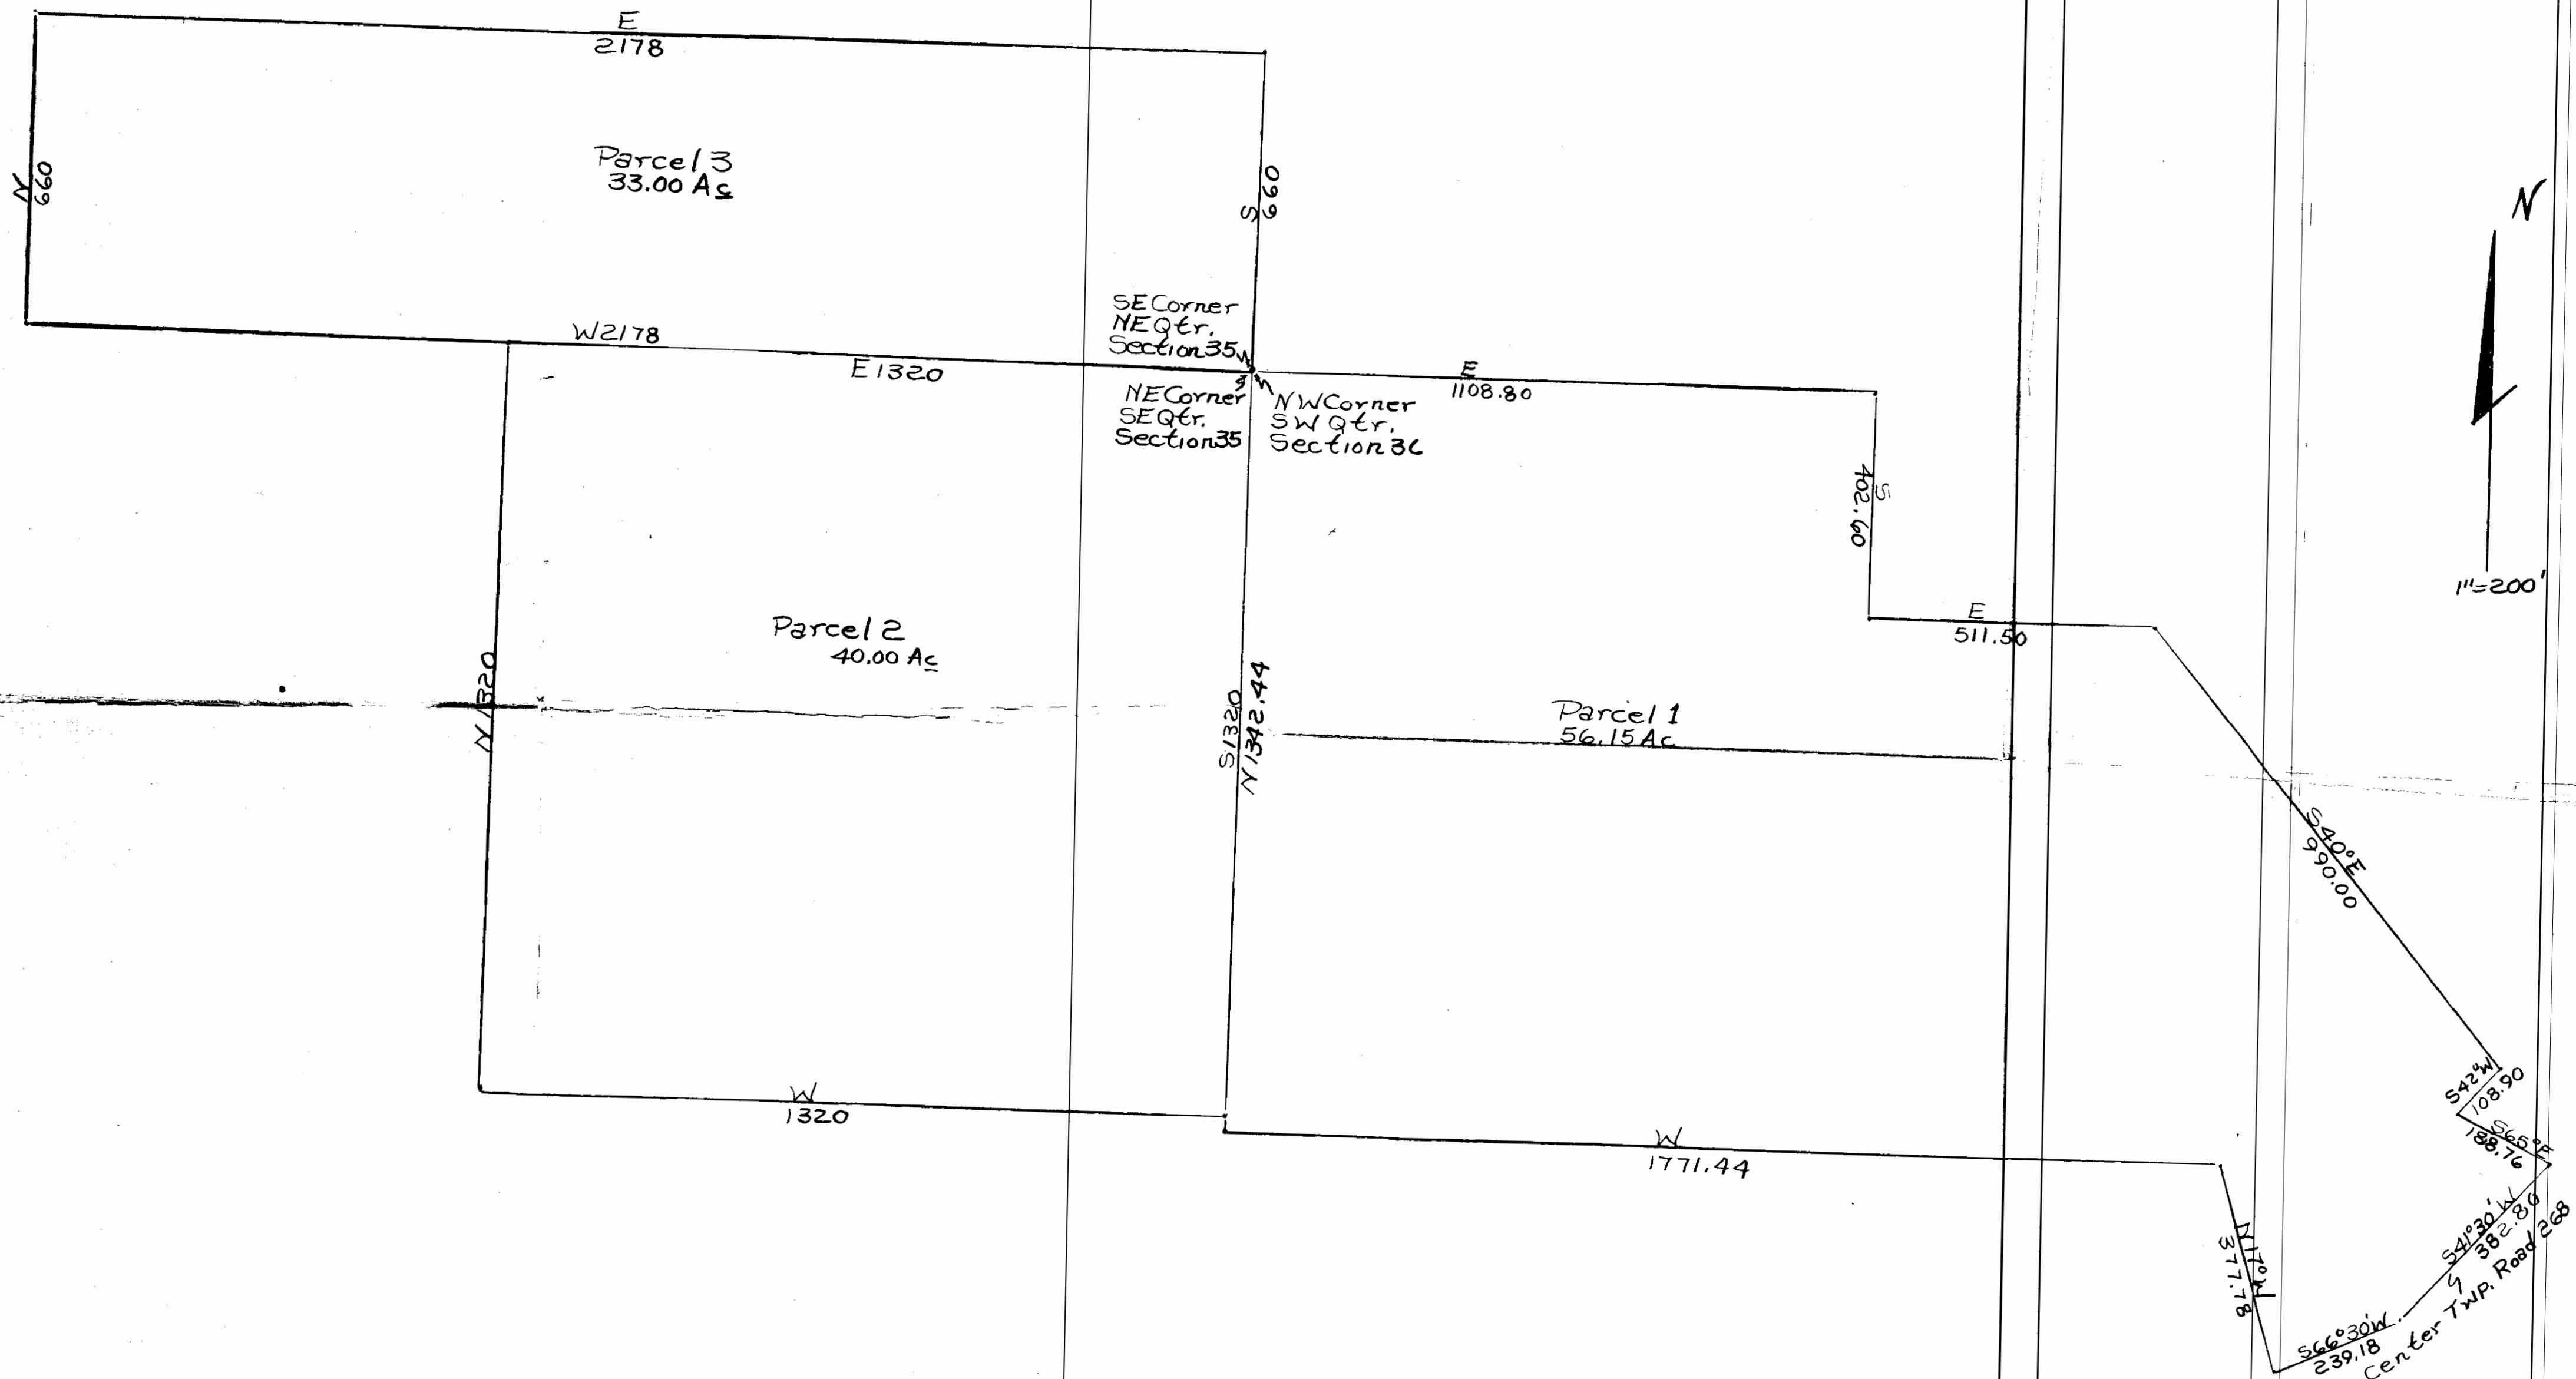

Plat of Alice Baker Property
 Daniels Reg. Surveyor 5410
 in County,
 Township,
 R15, SW Qtr Section 36,
 SE Qtr Section 35 + NE Qtr.
 Section 35

**OFFICE COPY
 NOT RECORDABLE**