

TERRY J. FINLEY SURVEYING & MAPPING

155 Mockingbird Hill, Zanesville, OH 43701

Phone or Fax: (740) 454-8721

Ohio Registered Surveyor #S-7222

State: OHIO

City:

County: MUSKINGUM

Subdivision: CANNON'S 2ND

Township: NEWTON

Plat Book:

Page:

Lot #: 17 REF.

Section: PT. NW 1/4 SEC. 38

Deed Volume: 1008

Page: 358

PT. SW 1/4 SEC. 19

T-15, R-14

SURVEY PLAT FOR: LEILAND CANNON



Auditor's Parcel #: 47-47-76-36-15-000

Bearings shown herein are based upon:

ASSUMED AZIMUTH

LOCATED ON MAPS

47-60 & 47-80

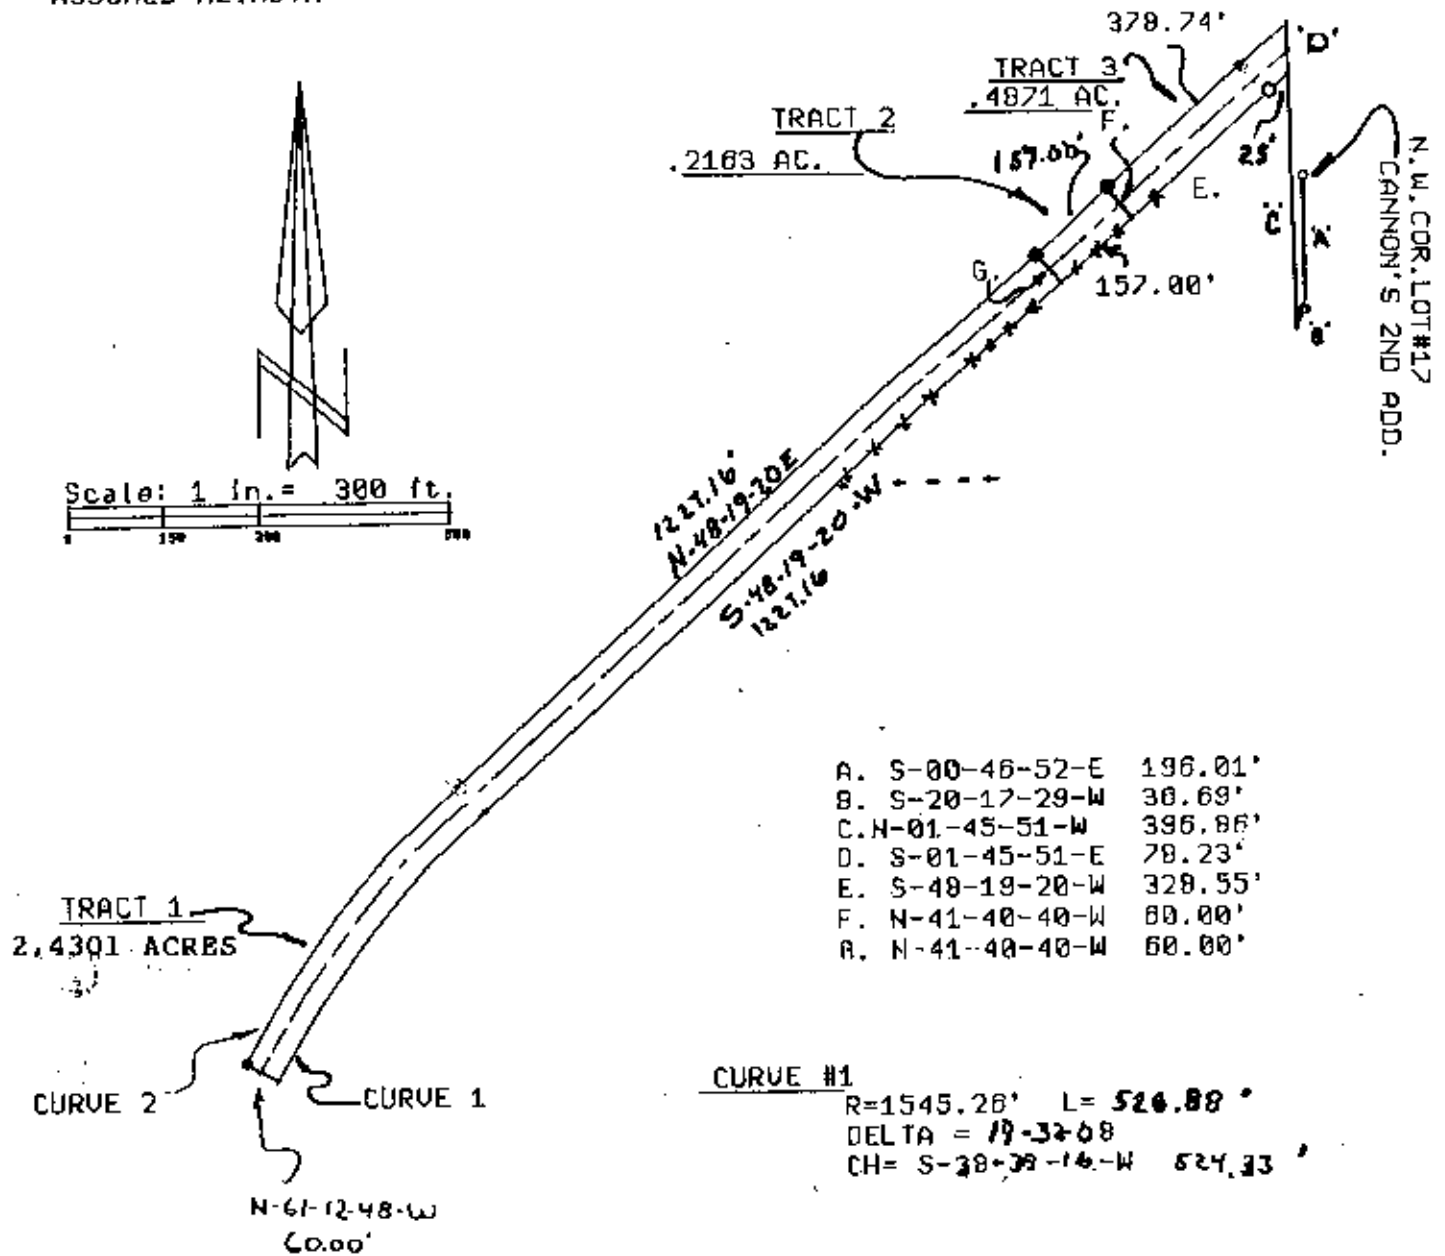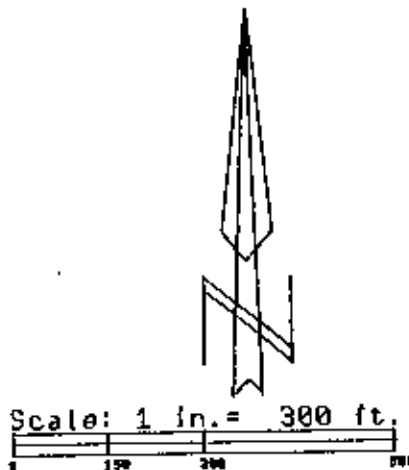

CURVE #1

R=1545.26' L=524.88'
DELTA = 19-32-08
CH= S-38-33-14-W 524.33'

CURVE #2

R=1605.26' L=547.33'
DELTA = 19-32-08
CH= N-38-33-14-E 544.69'

LEGEND:

● Iron pin set (5/8" rebar w/cap)

○ Iron pin found

— Stone found

— Aisle found

— Railroad spike found

This plat drawn on OCTOBER 1998


DESCRIPTION APPROVED
FOR AUDITOR'S TRANSFER
BY [Signature]

11-6-2000

OFFICE COPY
NOT RECORDEABLE
Based on an actual survey of the premises.
Terry J. Finley, Surveyor #S-7222



47-76-36-15 SUR

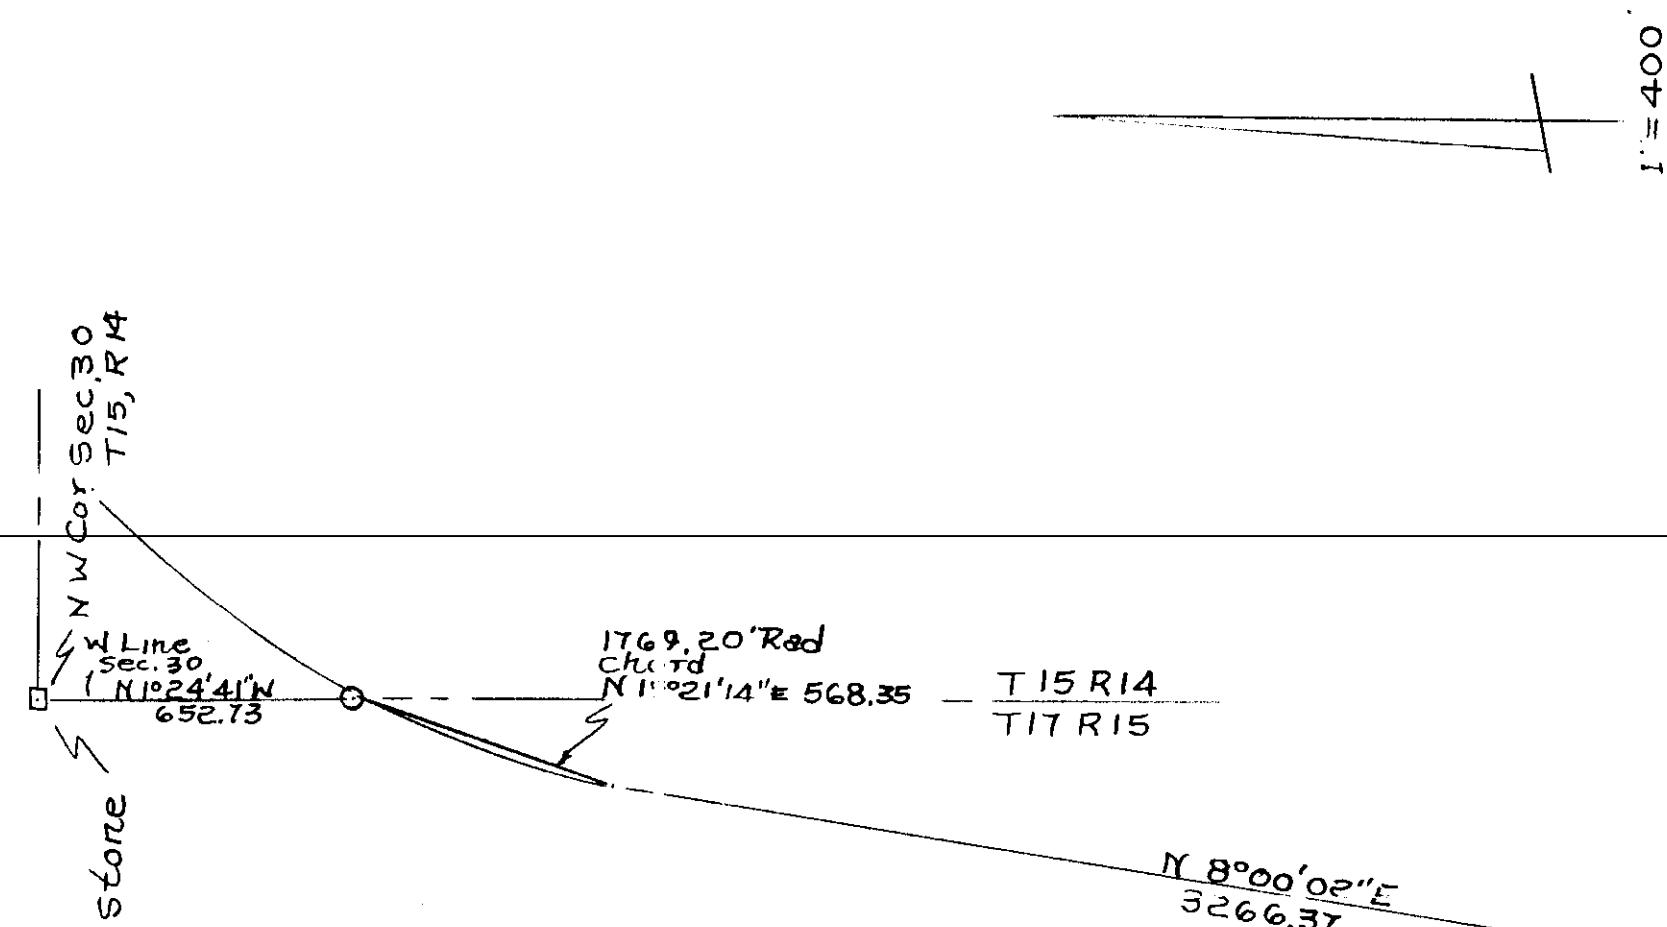

Center Of 60' Wide Right Of Way (60' Full Length)

chord
N 13° 21' 54" E 531.64
2375.35' Rad

N 18° 36' 01" E
2794.23

30' TYP.

2704.33' Rad
chord
N 13° 51' 08" E
538.70

N Line S.E. Qr. Sec. 30

N 4° 57' 04" W 2657.09

stone
S.E. Cor. Sec. 36

Newton Twp. Muskingum Co.
S Line Sec. 36, T17, R15, S89° 16' 53" W
1623.25
Perry Co.
Clayton Twp

DESCRIPTION APPROVED
FOR AUDITORS TRANSFER

BY RLD

16-29-93

○ Iron Pins Set
□ Stones Found

Part Of Parcel No.
49-47-76-36-15-000

OFFICE COPY
NOT RECORDABLE

Leland E. Carter, Chesterhill Stone
10/27/93 By R.L. Daniels Reg. Survey 5410
Muskingum County, Newton Township,
T15, R14, Section 30, 36, 25.
10.51 Ac.