


KEVIN CANNON SURVEYING

7945 Twp. Rd. 114 NE
New Lexington, Ohio 43764
(740) 342-2835

Bearings shown are based on the Ohio State Plane Coordinate System (South Zone NAD 1983)
Data References: USGS maps, Tax maps, deed descriptions and existing monumentation.
This survey is subject to any facts that may be disclosed by a full and accurate title search.

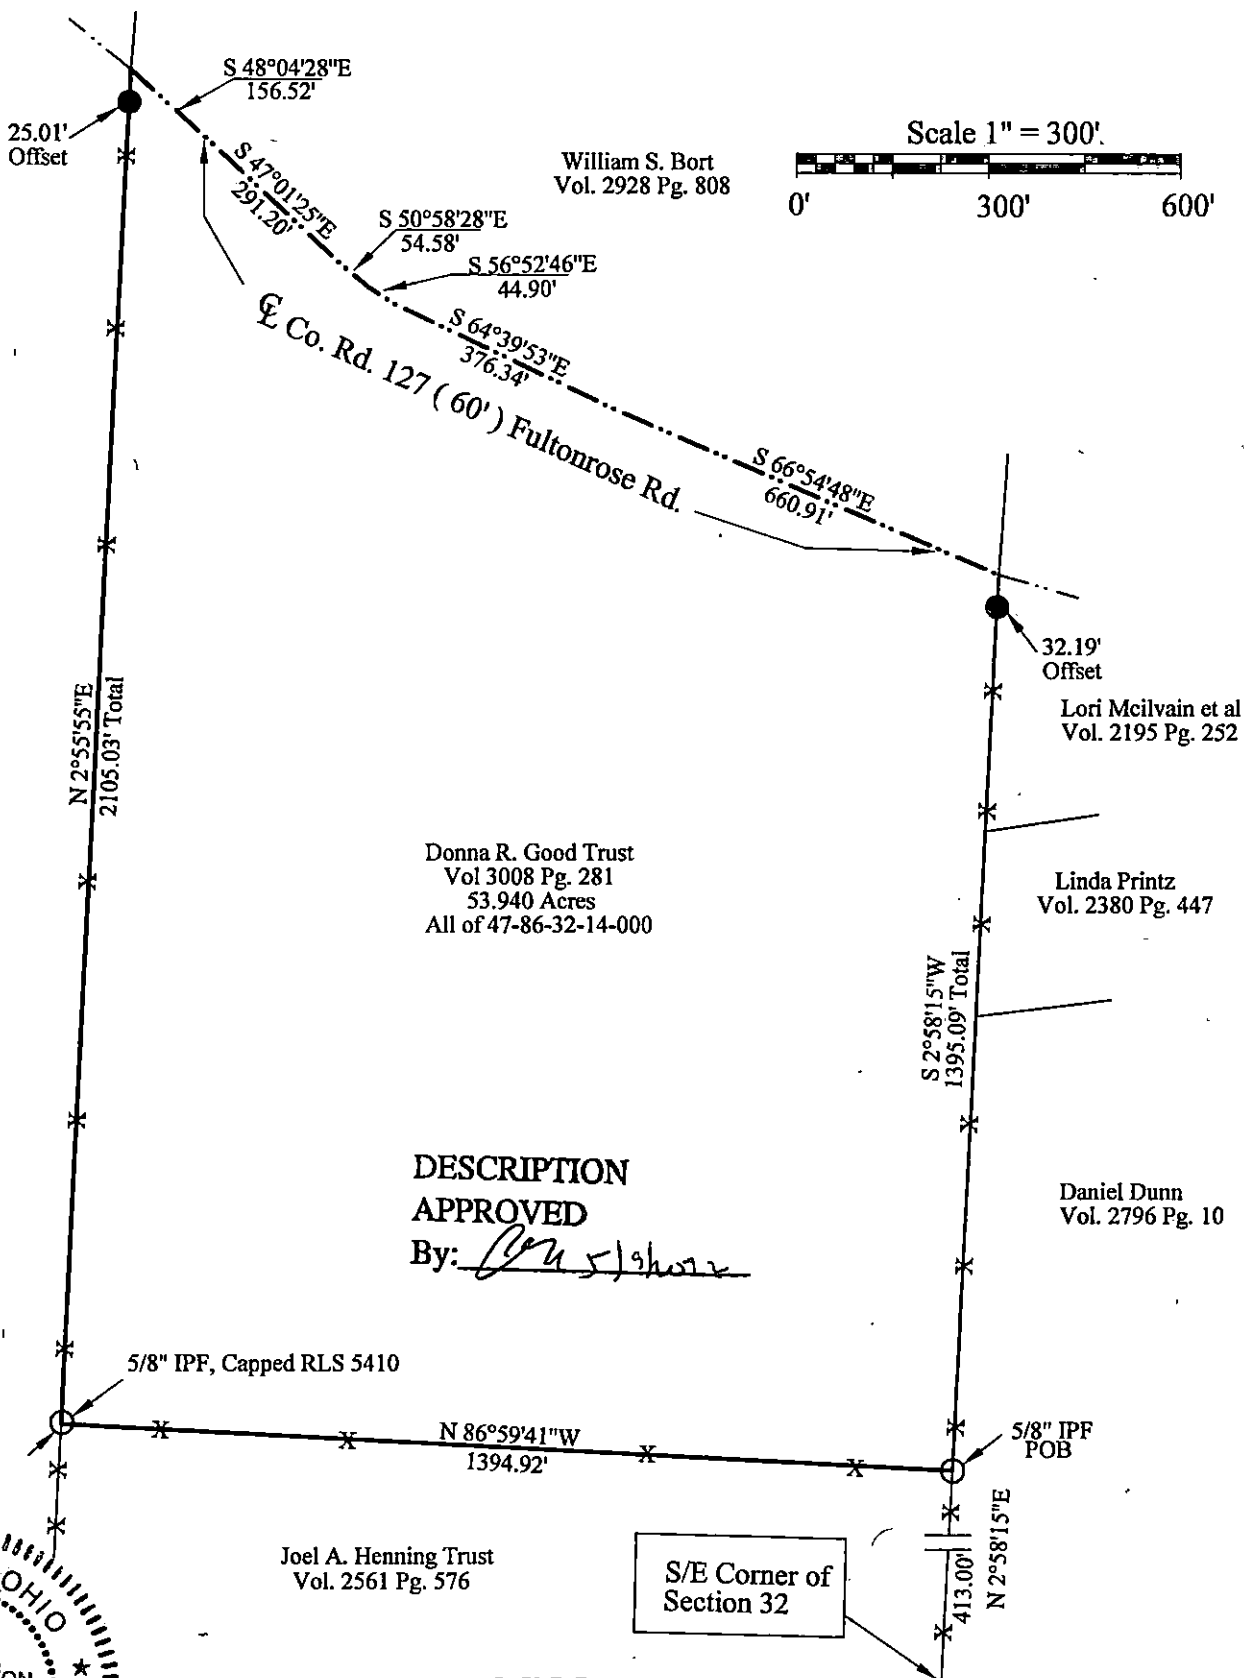

DESCRIPTION

APPROVED

By: *[Signature]*

Joel A. Henning Trust
Vol. 2561 Pg. 576

S/E Corner of
Section 32

OFFICE COPY

NOT RECORDABLE

LEGEND

- Iron Pin Set 5/8" Rebar 30" Long
With Plastic Id Stamped KCS 7224 (IPS)
- Iron Pin Found (IPF)
- X-X- Fence
- Basis of Bearings



Survey for: Rod Eppley
State: Ohio
County: Muskingum
Township: Newton
T-15, R-14
Section: 32
City or Village: N/A