

Ruth & Jean Naragon
4/25/90

Situated in the State of Ohio, County of Muskingum, Township of Newton, Township 15, Range 14, part of the Southeast Quarter of Section 34, bounded and described as follows:

Commencing at an iron pin set at the Southwest corner of the Southeast Quarter of Section 34; thence on section line North $3^{\circ} 00' 00''$ East 401.65 feet to an iron pin set on the North side of Ransbottom Road, the place of beginning; thence along the West line of said section and Robinson Ransbottom Pottery Company North $3^{\circ} 00' 00''$ East 607.70 feet to an iron pin set; thence South $88^{\circ} 02' 21''$ East 23.60 feet to an iron pin set; thence South $29^{\circ} 23' 00''$ East along Angela Miller South 448.29 feet to an iron pin set; thence along the North side of Ransbottom Road South $51^{\circ} 57' 38''$ West 349.61 feet to the place of beginning, containing 1.943 acres more or less.

Bearings are based on the West line of the Southeast Quarter of Section 34 bearing North $3^{\circ} 00' 00''$ East.

Being all of Auditor's Parcel Number 46--47--92--04--16.

Deed Reference: Deed Volume 863, Page 195.

Iron pins set are No. 5 reinforcing bars 30 inches long with plastic I. D. caps.

Survey & Description By:


**OFFICE COPY
NOT RECORDABLE**

R. L. Daniels
Registered Surveyor No. 5410

DESCRIPTION APPROVED
FOR AUDITOR'S TRANSFER

BY *J L Nangle*
4-27-90

Robinson Ransbottom Ferry Co.

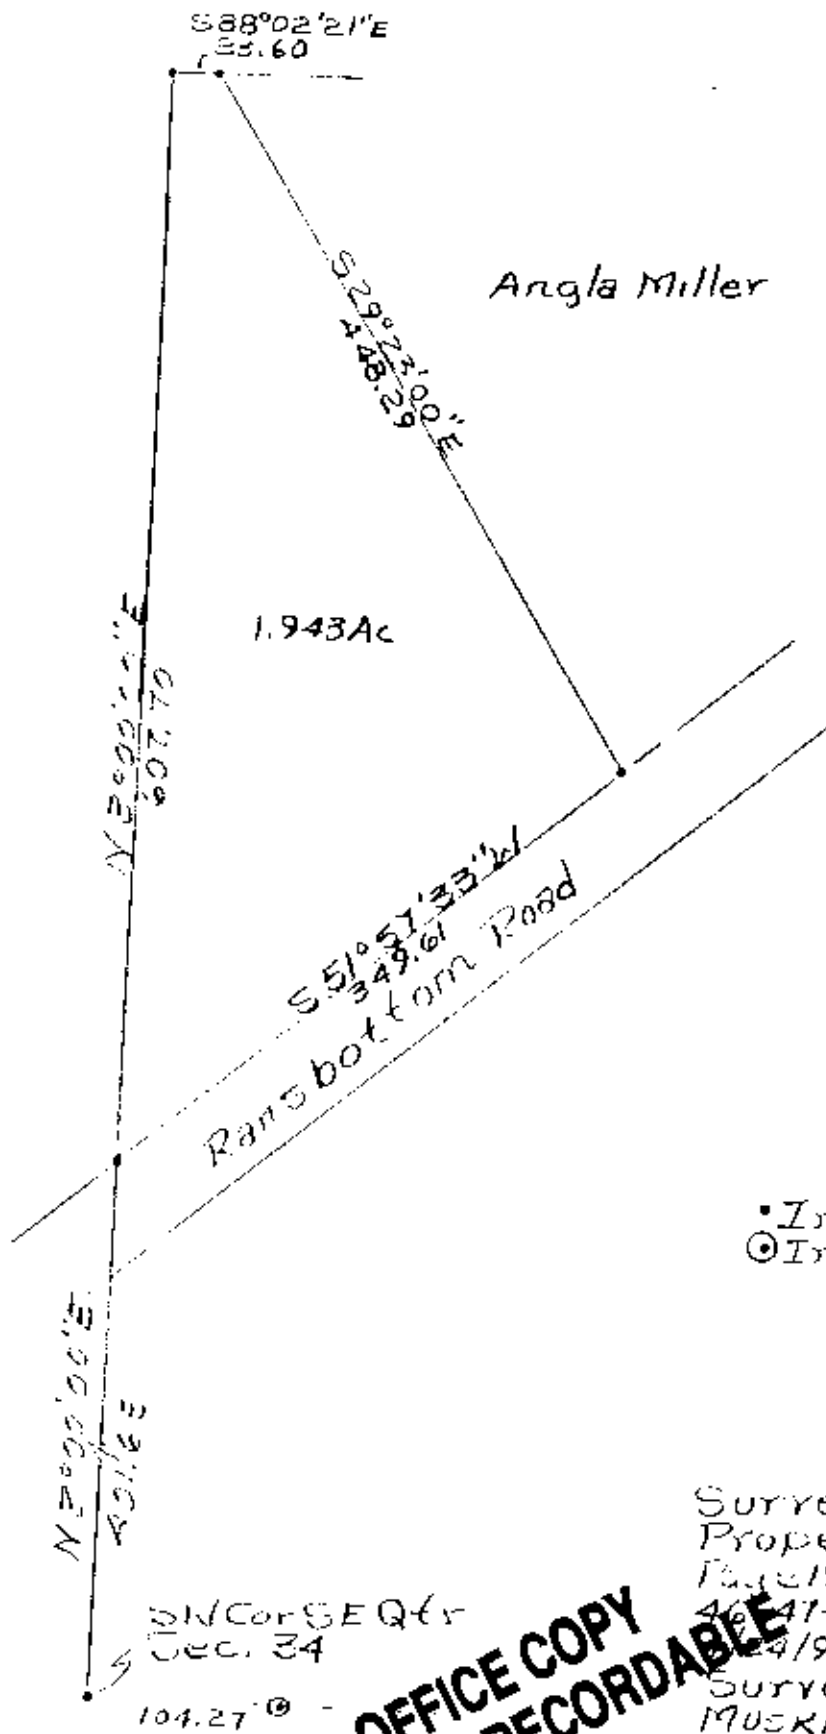

• Iron Pins Set.
○ Iron Pins Found

Survey of Rittler Jean Haragon
Property - Deed Vol. 863,
Page 195 - All of Parcel No.
4647-92-04-16-000
24/90 By RLD Daniels Reg.
Surveyor No. 5410
Muskingum County, Newton
Township, T15, R14, Part
of The SW Qtr of Section
34.

OFFICE COPY
NOT RECORDABLE

DESCRIPTION APPROVED
FOR AUDITOR'S TRANSFER

by J. L. Hambl
4-27-90