


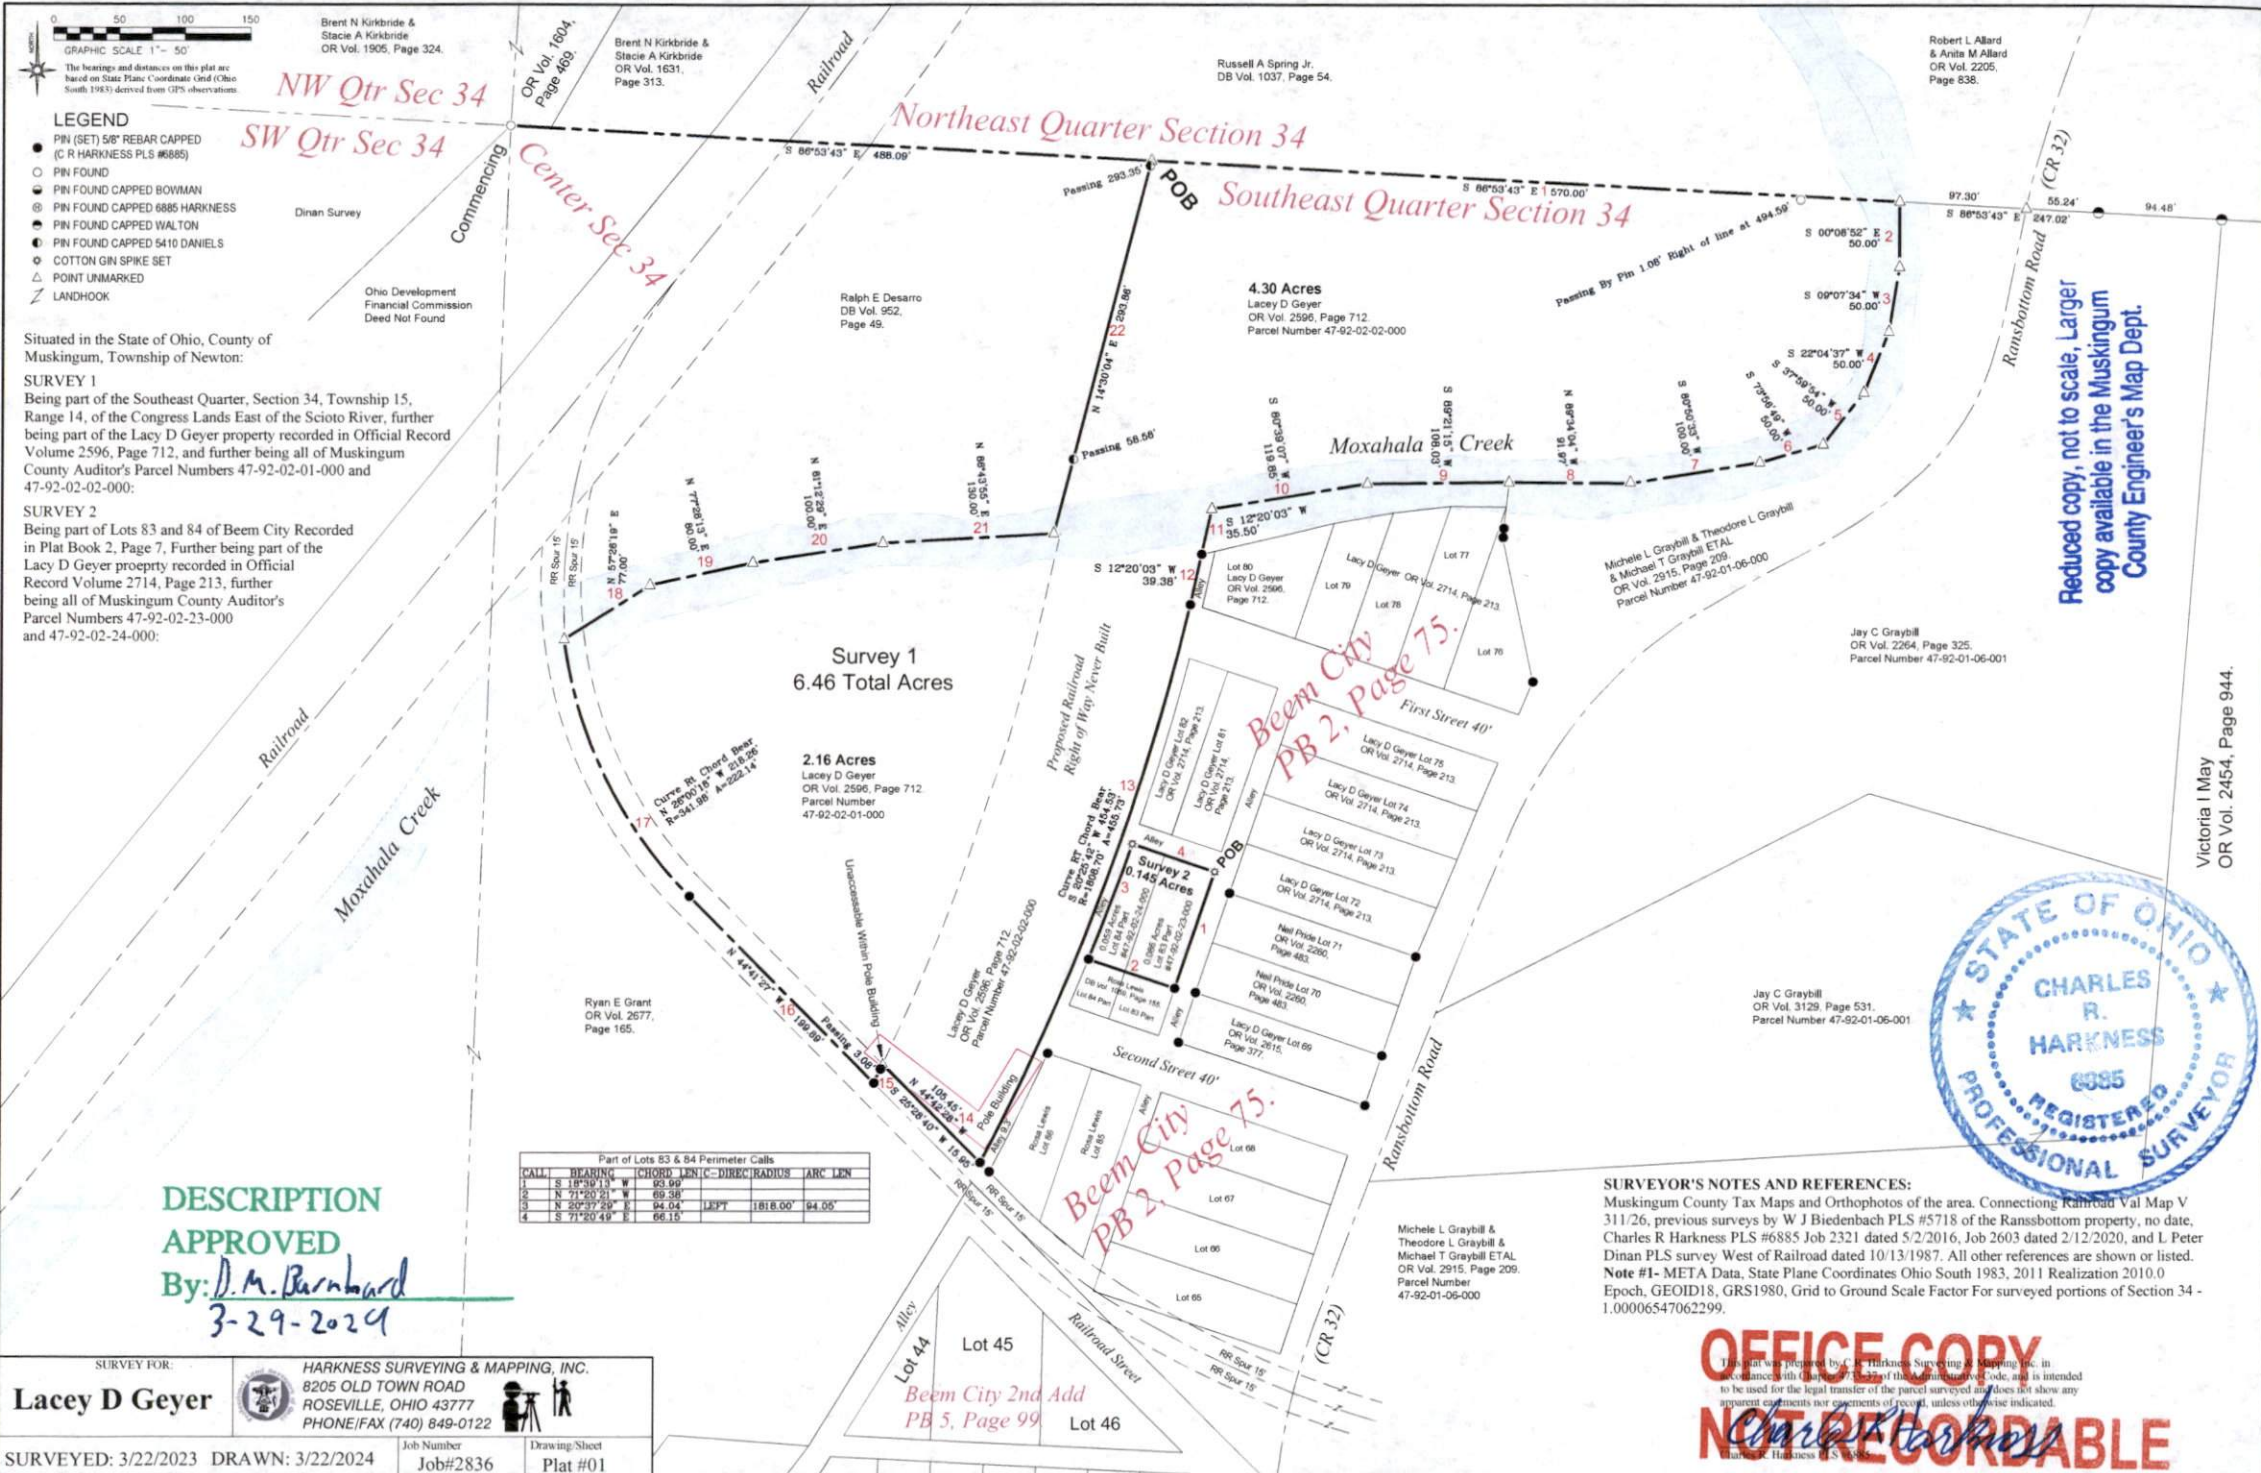

LEGEND

- PIN (SET) 5/8" REBAR CAPPED (C R HARKNESS PLS #6885)
- PIN FOUND
- PIN FOUND CAPPED BOWMAN
- PIN FOUND CAPPED 6885 HARKNESS
- PIN FOUND CAPPED WALTON
- PIN FOUND CAPPED 5410 DANIELS
- COTTON GIN SPIKE SET
- △ POINT UNMARKED
- ⋈ LANDHOOK

Situated in the State of Ohio, County of Muskingum, Township of Newton:

SURVEY 1
Being part of the Southeast Quarter, Section 34, Township 15, Range 14, of the Congress Lands East of the Scioto River, further being part of the Lacy D Geyer property recorded in Official Record Volume 2596, Page 712, and further being all of Muskingum County Auditor's Parcel Numbers 47-92-02-01-000 and 47-92-02-02-000:

SURVEY 2
Being part of Lots 83 and 84 of Beem City Recorded in Plat Book 2, Page 7. Further being part of the Lacy D Geyer property recorded in Official Record Volume 2714, Page 213, further being all of Muskingum County Auditor's Parcel Numbers 47-92-02-23-000 and 47-92-02-24-000:

DESCRIPTION APPROVED
By: D. M. Burnhard
3-29-2024

Part of Lots 83 & 84 Perimeter Calls

CALL	BEARING	CHORD LEN	C-DIRECT	RADIUS	ARC LEN
1	S 18°59'13" W	63.99			
2	N 71°20'20" W	69.38			
3	N 20°17'59" E	64.04			
4	S 71°20'49" E	66.16	1818.00	64.05	

SURVEY FOR:
Lacy D Geyer

HARKNESS SURVEYING & MAPPING, INC.
8205 OLD TOWN ROAD
ROSEVILLE, OHIO 43777
PHONE/FAX (740) 849-0122

SURVEYED: 3/22/2023 **DRAWN:** 3/22/2024

Job Number Job#2836 **Drawing/Sheet** Plat #01

SURVEYOR'S NOTES AND REFERENCES:
Muskingum County Tax Maps and Orthophotos of the area. Connecting Railroad Val Map V 311/26, previous surveys by W J Biedenbach PLS #5718 of the Ransbottom property, no date, Charles R Harkness PLS #6885 Job 2321 dated 5/2/2016, Job 2603 dated 2/12/2020, and L Peter Dinan PLS survey West of Railroad dated 10/13/1987. All other references are shown or listed.
Note #1- META Data, State Plane Coordinates Ohio South 1983, 2011 Realization 2010.0 Epoch, GEOID18, GRS1980, Grid to Ground Scale Factor For surveyed portions of Section 34 - 1.00006547062299.

OFFICE COPY NOT RECORDABLE