

47-92-05-28-000 A


KEVIN CANNON SURVEYING

7945 Twp. Rd. 114 NE
New Lexington, Ohio 43764
(740) 342-2835

Bearings shown are to an assumed meridian and are used to denote angles only.
Data References: USGS maps, Tax maps, deed descriptions and existing monumentation.
This survey is subject to any facts that may be disclosed by a full and accurate title search.




Scale 1" = 30'

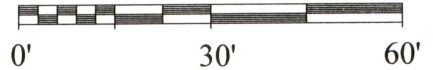

Second Addition to Beem City
Plat Book 5 Pg. 99

Billy L. & Misty D. Rosser
Vol. 1914 Pg. 134
47-92-05-28-000

Barbara E. Graybill
Vol. 2819 Pg. 312
47-92-01-07-000

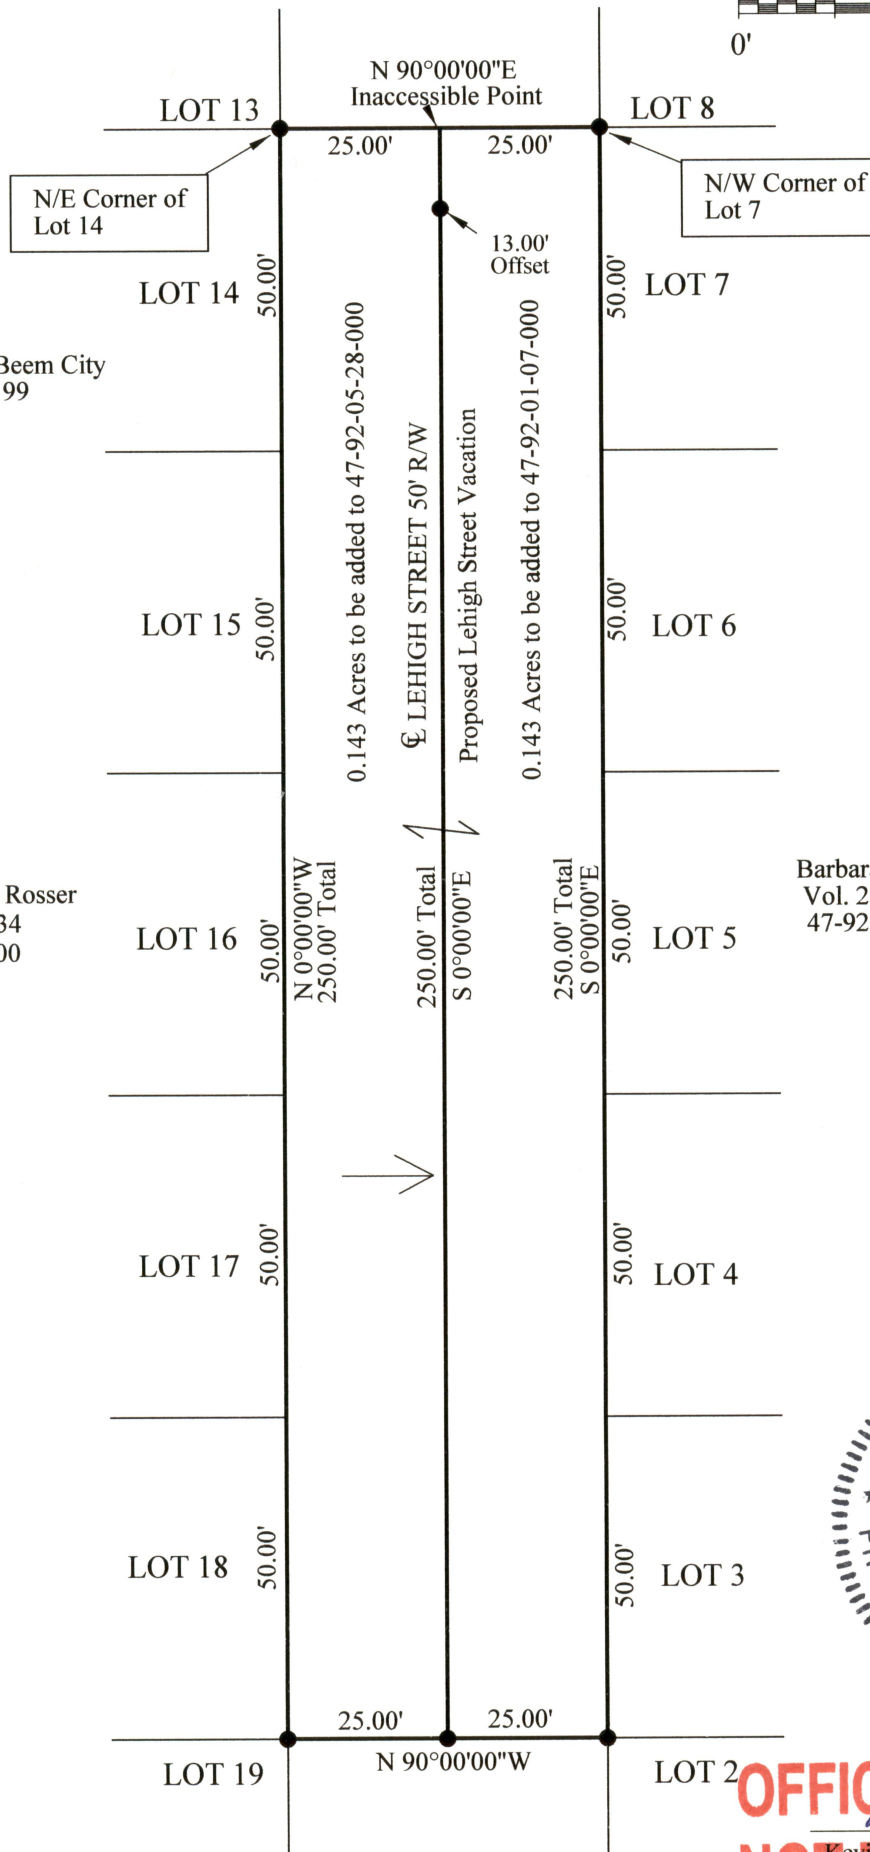

Survey for: Graybill
State: Ohio
County: Muskingum
Township: Newton
T-15, R-14
Section: 34

DESCRIPTION
APPROVED
By: [Signature] 5/9/19

LEGEND

● Iron Pin Set 5/8" Sucker Rod 30" Long With
Plastic Id Stamped KCS 7224

➔ Basis of Bearings

OFFICE COPY
5/9/19
NOT RECORDABLE