

FILED
IN
RECORD
BOOK
OF
DEEDS
PAGE
100
JAN 18 1892
COLUMBIA, MO.

47-94-27-35-001
5131 LAMBERT RD

Charles Pitcock
3/18/92

Situated in the State of Ohio, County of Muskingum, Township of Newton, Township 15, Range 14, part of the Northeast Quarter of Section 27, bounded and described as follows:

Commencing at an iron pin at the Northwest corner of the Northeast Quarter of Section 27; thence on North line of said quarter section South $88^{\circ} 33' 44''$ East 1575.62 feet to an iron pin on the East line of old Pennsylvania, Ohio & Detroit Railroad; thence along said railroad South $7^{\circ} 50' 13''$ East 429.13 feet to an iron pin set on the South line of a 30 foot wide right-of-way, the place of beginning; thence along said right-of-way the following two (2) courses and distances, North $68^{\circ} 48' 54''$ East 305.46 feet to an iron pin set, South $82^{\circ} 45' 39''$ East 395.44 feet to an iron pin set; thence South $1^{\circ} 04' 00''$ West 327.31 feet to an iron pin set on the North line of Charles Kimpel, Deed Vol. 613, Page 263; thence along Charles Kimpel North $88^{\circ} 56' 00''$ West 636.11 feet to an iron pin set on the East line of old Pennsylvania, Ohio, and Detroit Railroad; thence along said right-of-way North $7^{\circ} 50' 13''$ West 257.25 feet to the place of beginning, containing 5.05 acres more or less.

Bearings are based on the North line of the Northeast Quarter of Section 27 bearing South $88^{\circ} 33' 44''$ East.

Being part of Parcel Number 47-47-94-27-35-000.

Iron pins set are No. 5 reinforcing bars 30 inches long with plastic I. D. caps.

Survey Description By:

**OFFICE COPY
NOT RECORDED**

R. L. Daniels
Registered Surveyor No. 5410

DESCRIPTION APPROVED
FOR AUDITOR'S TRANSFER


BY R. L. Daniels

3-23-92

R L DANIELS & ASSOC.
61 Rainer Rd.
Roseville, Ohio 43777
Ph. (614) 697-7480

Charles Pitcock
47-47-50-22-2B-000

1"=100'

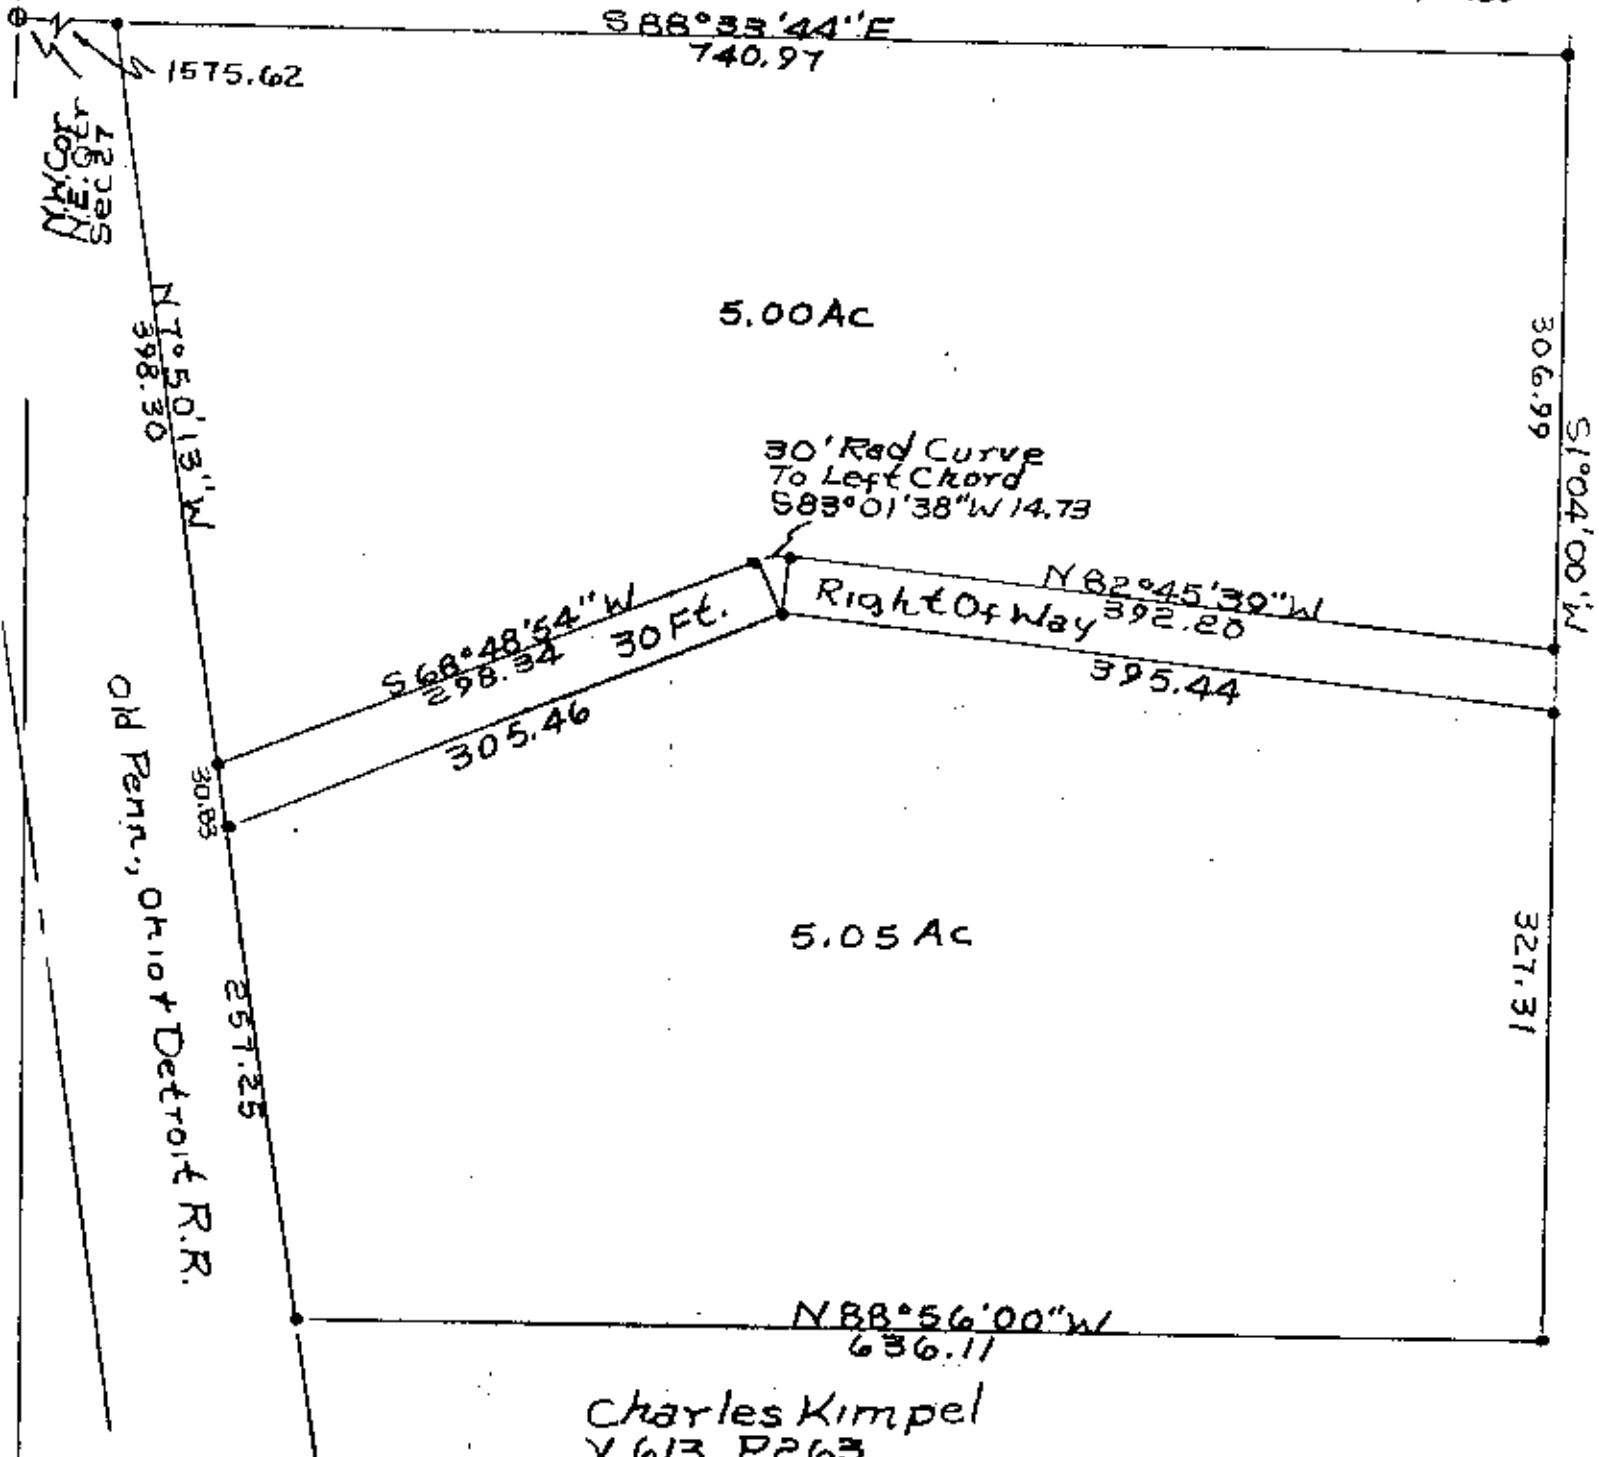

Charles Kimpel
V 613, P 263

- Iron Pins Set No. 5 Reinf
Bar 30" Long Plastic ID Caps

Charles Pitcock
Part Of Parcel No.
47-47-50-27-35-000
By R L Daniels Reg Surveyor
No. 5413 3/18/92
Franklin County,
T15N, R15E, NE Quarter Sec. 27

DESCRIPTION APPROVED
FOR AUDITOR'S TRANSFER

BY J L Hamble
3-23-92

OFFICE COPY
NOT RECORDED