

47-94-35-14
47-92-01-04

Description for Ted Graybill

Being a part of the Southwest quarter of section 35, and part of the Southeast quarter of section 34, Township 15, North; Range 14, West, Newton Township, Muskingum County, State of Ohio and being all of the tract last transferred to Ted M. and Barbara Graybill as recorded in deed book 747 page 007 of said county records and being further described as follows.

Beginning for reference at an iron pin found at the Northeast corner of the Southwest quarter of section 35. Thence along the said quarter line South 02 degrees 39 minutes 31 seconds East 918.35 feet to a stone found on the Northeast corner of a tract recorded in deed book 482 page 540. Thence along the North line of said Tract South 86 degrees 11 minutes 28 seconds West 1389.39 feet to an iron pin set, said pin being the place of beginning for the tract herein described. Thence along the West line of the tract recorded in said deed book 482 page 540, South 03 degrees 36 minutes 30 seconds East 1795.58 feet to an iron pin set on the South line of said section 35. Thence along the South line of section 35 and the south line of section 34, South 86 degrees 35 minutes 49 seconds West 1832.76 feet to an iron pin found, passing an iron pin found at 951.62 feet. Thence leaving the said South line of section 34 North 04 degrees 56 minutes 57 seconds West 1782.95 feet to an iron pin found. Thence North 86 degrees 11 minutes 28 seconds East 1874.48 feet to the place of beginning containing 76.1282 acres more or less, with 56.2575 acres being in section 35 and 19.8707 acres being in section 34. All iron pins set are 5/8 inch by 30 inch rebar with I.D. caps stamped Walton S-7675. Bearings based on a previous survey by me, dated April 25th, 1996 and are for angular calculation only. Description prepared by Steven B. Walton, Ohio Professional Surveyor S-7675. Being all of Auditor's parcel number 47-94-35-14-000 and 47-92-01-04-000

OFFICE COPY
NOT RECORDABLE


RECORDED / APPROVED
FOR RECORDING
8-11-96



Being a part of the Southwest Quarter of section 35 and
part of the Southeast Quarter of section 34, Township 16, North;
Range 14, West, Newton Township, Muskingum County,
State of Ohio

Jerry Mayne
1129\10

Northeast corner of the
Southwest Quarter
Section 35.

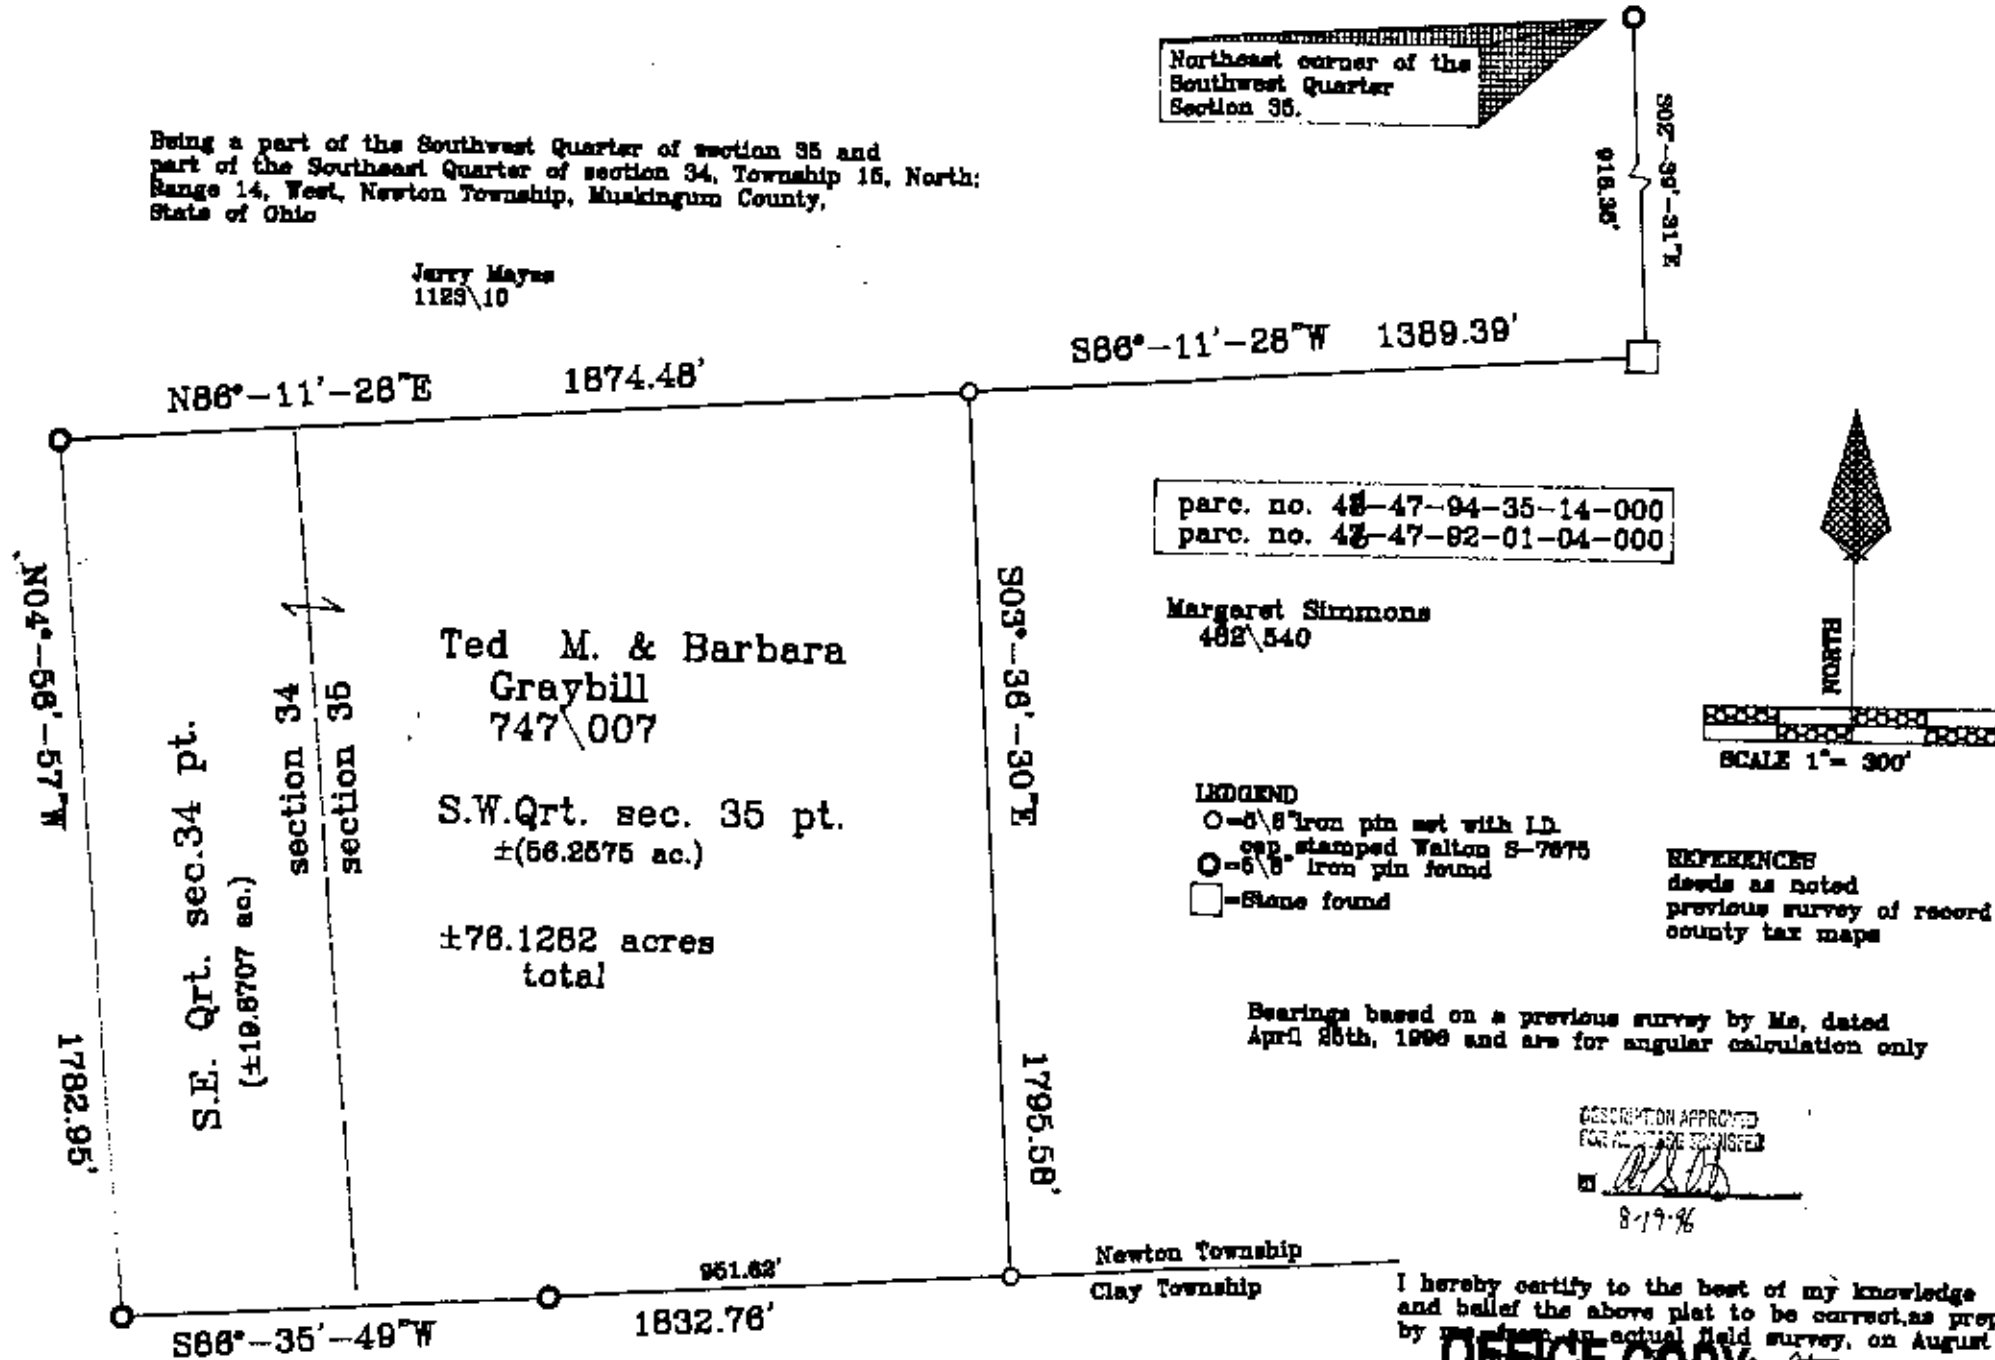

I hereby certify to the best of my knowledge
and belief the above plat to be correct, as prepared
by me, on an actual field survey, on August 15, 1998

OFFICE COPY
NOT RECORDABLE

