


PLAT OF SURVEY

BEING A PART OF THE SOUTHWEST QUARTER OF SECTION #24 AND A PART OF THE NORTHWEST QUARTER OF SECTION #25, BOTH IN TOWNSHIP 15, RANGE 14, CONGRESS LANDS EAST OF THE SCIOTO RIVER, NEWTON TOWNSHIP, MUSKINGUM COUNTY, OHIO. ALSO BEING THE PROPERTY OF DANIEL M. and KAREN R. MILLER OF OFFICIAL RECORD BOOK 2880, PAGE 417 OF THE MUSKINGUM COUNTY RECORDER.

BASIS OF BEARINGS

ALL BEARINGS SHOWN HEREON ARE BASED ON THE MID LINE (East & West) OF SECTION #24 AS BEING S 86° 45' 48" E. ALL BEARINGS SHOWN ARE TO AN ASSURED MERIDIAN AND ARE USED TO DENOTE ANGLES ONLY.

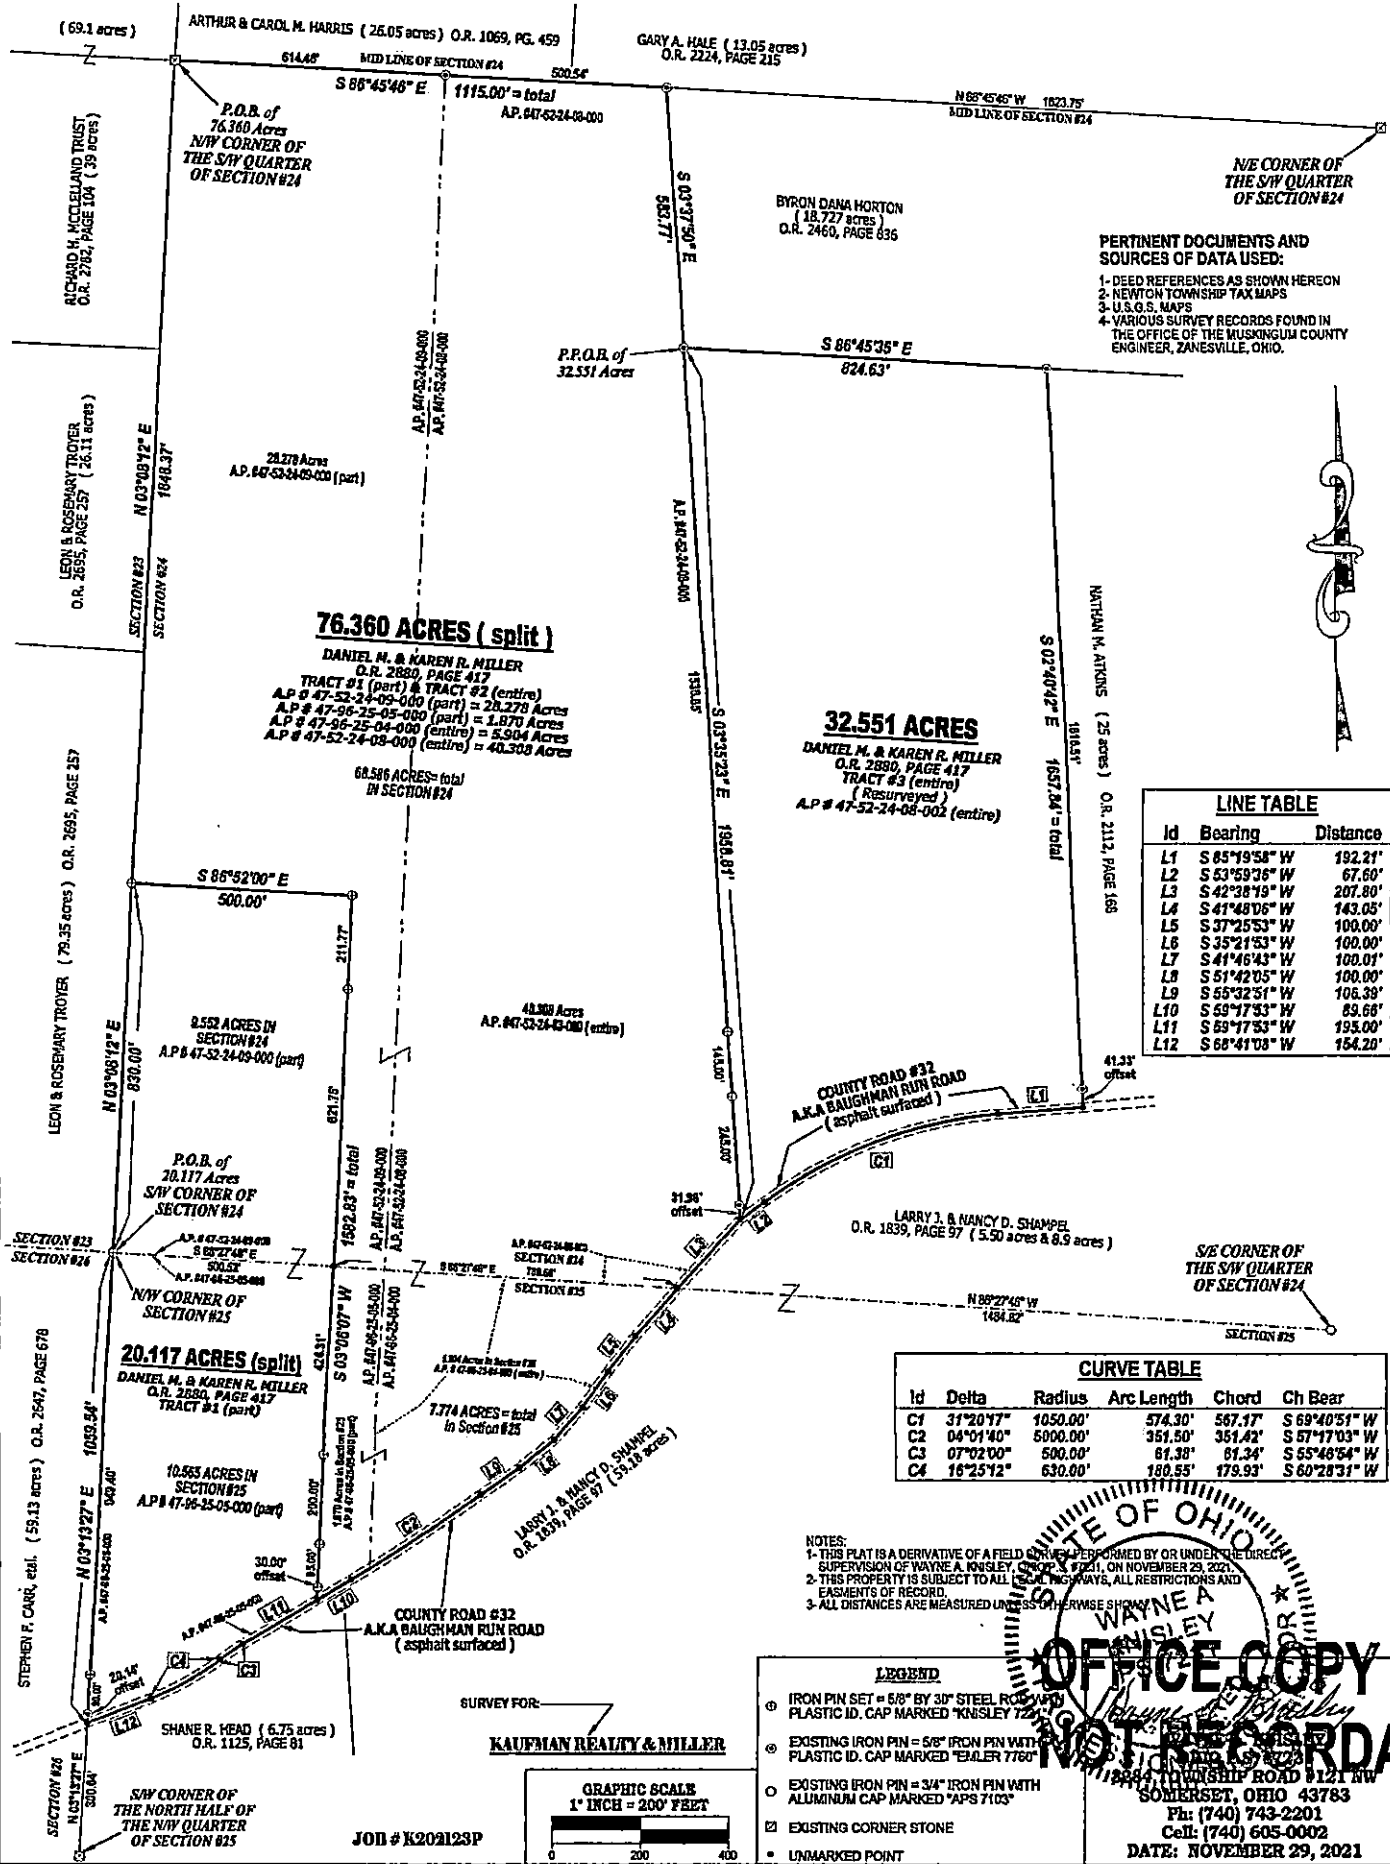

DESCRIPTION
APPROVED
By: *[Signature]*