

## Description for Bryan Ruah

Being a part of the Southeast quarter of section 36, Township 15, North, Range 14 West, Newton township, Muskingum county, Ohio, and being a part of the tract last transferred to Oscar Fletcher as recorded in deed book 1038 page 344 of the said county records, and being further described as follows.

Beginning for reference at an iron pin set on the Northeast corner of the Southeast quarter of section 36. Thence North 86 degrees 48 minutes 59 seconds West 590.68 feet to an iron pin set on the north line of said quarter. Thence leaving said north line South 01 degrees 13 minutes 41 seconds West 497.66 feet to an iron pin found. Thence South 86 degrees 48 minutes 59 seconds East 325.00 feet to an iron pin found on the Southwest corner of a 5.00 acre tract recorded in deed book 1106 page 279 of said county records. Thence with the West line of said tract North 2 degrees 44 minutes 03 seconds East 230.00 to an iron pin found. Thence North 68 degrees 16 minutes 50 seconds East 279.24 feet to an iron pin found. Thence North 2 degrees 07 minutes 20 seconds East 149.82 feet to the place of beginning containing 5.00 acres more or less. Subject to all easements either written or implied. All iron pins are 5/8" by 30" rebar with I.D. caps stamped Walton S-7675. Bearings based on a survey by C.R. Harkness and are for angular calculation only. Being a part of parcel number 46-47-96-36-18-000. Description prepared by Steven B. Walton, Ohio professional surveyor No. S-7675

*Steven B Walton*



DESCRIPTION APPROVED  
FOR AUDITORS TRANSFER

BY

*ASB*  
12-19-95

BEING A PART OF THE SOUTHEAST QUARTER OF SECTION 36  
TOWNSHIP 15 NORTH RANGE 14 WEST, NEWTON TOWNSHIP  
MUSKINGUM COUNTY, OHIO

LEDGEND


- = 5/8" iron pin w\I.D. cap set
- = 5/8" iron pin found

REFERENCES

deeds as noted  
previous surveys by: C.R. Harkness and are for angular  
R.L. danials  
Kevin cannon  
county tax maps

K. Beisser  
735\349

Nottheast corner of  
Southeast quarter  
sec. 36

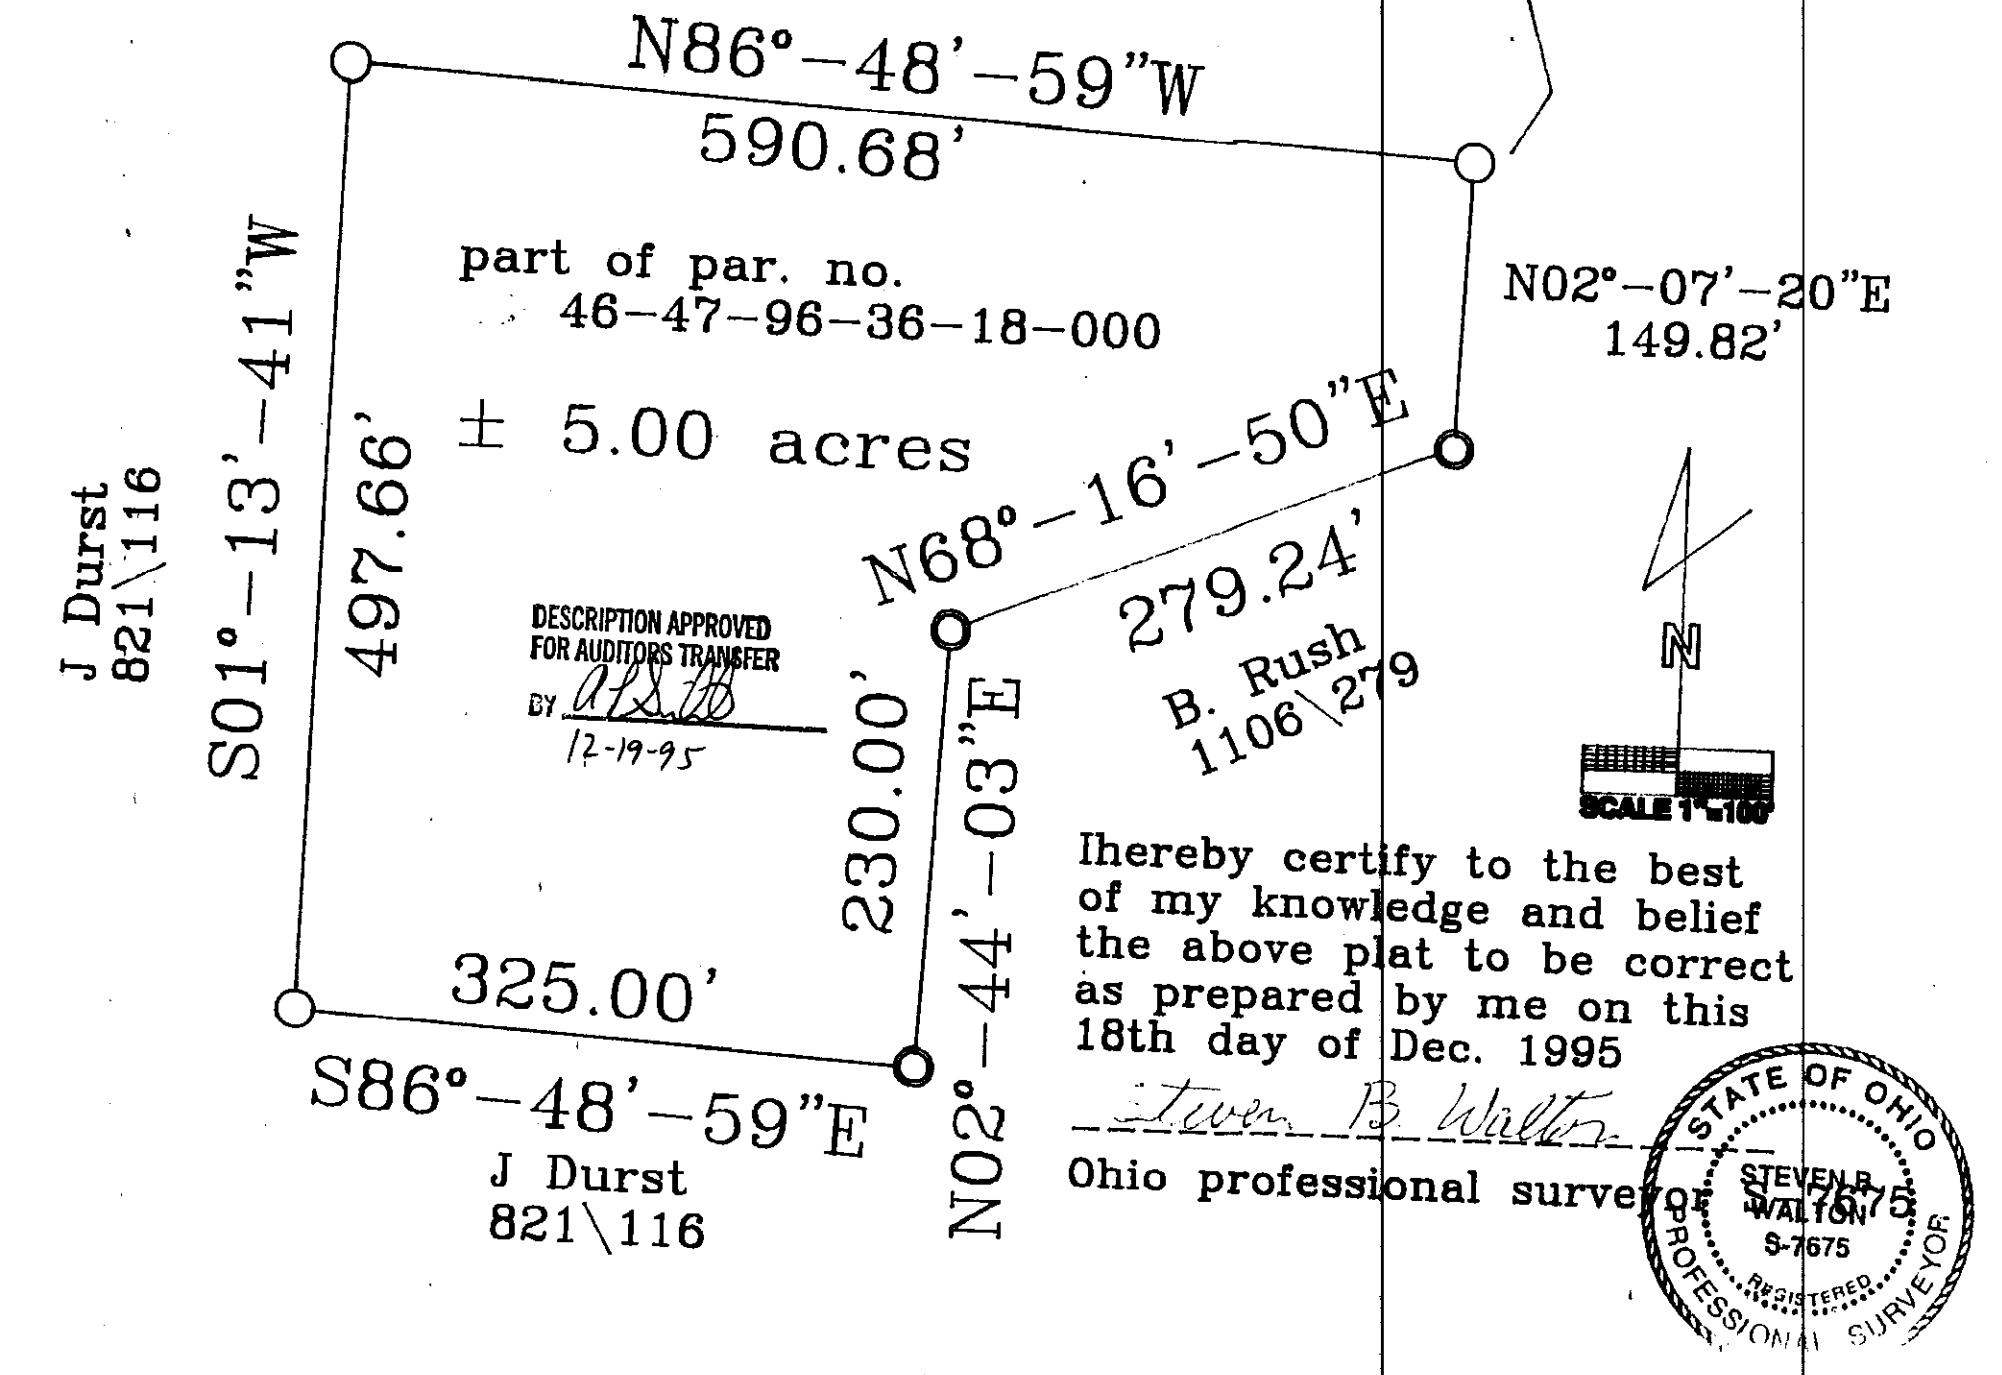

BEING A PART OF THE SOUTHEAST QUARTER OF SECTION 36,  
TOWNSHIP 15 NORTH, RANGE 14 WEST, NEWTON TOWNSHIP  
MUSKINGUM COUNTY, OHIO

LEDGEND  
○ = 5/8" iron pin w\I.D. cap set  
● = 5/8" iron pin found


REFERENCES  
deeds as noted  
previous surveys by:  
R.L. Daniels PS 6410  
Kevin Cannon PS 7224  
C.R. Harkness PS 6886  
county tax maps

Bearings based on a survey by C.R. Harkness and are  
for angular calculation only.


M. Elson  
1038-243

K. Beisser  
735-349

Northeast corner of the  
Southeast quarter  
section 36, T-15-N  
R-14-W, Newton twp.  
par. no. 1038\344  
46-47-96-36-18-000

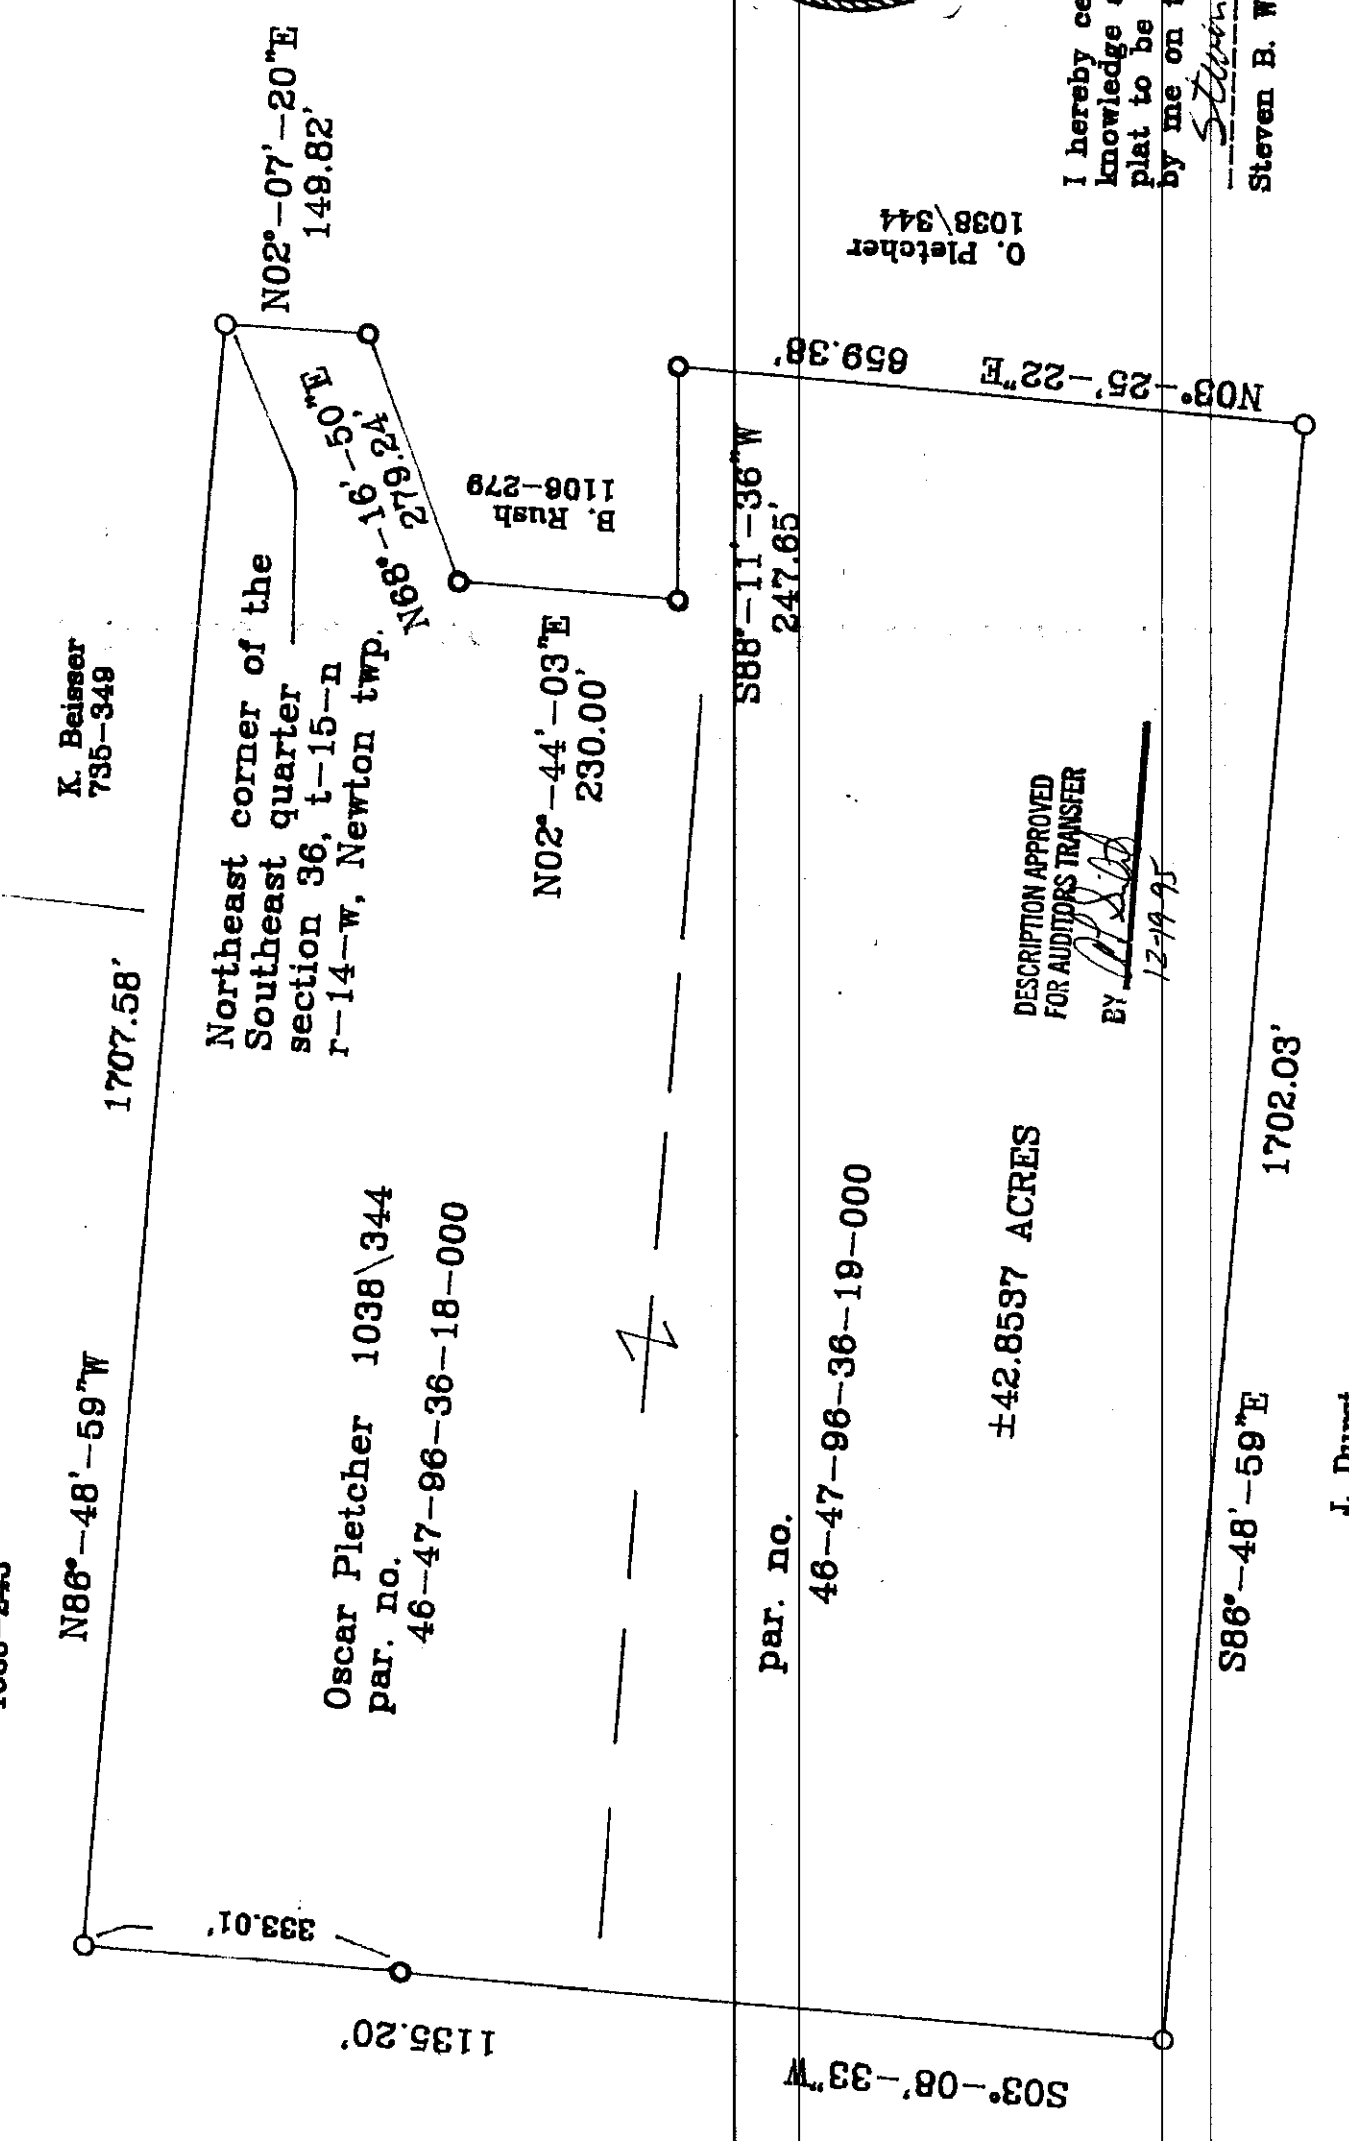

DESCRIPTION APPROVED  
FOR AUDITORS TRANSFER  
BY  
12-19-95

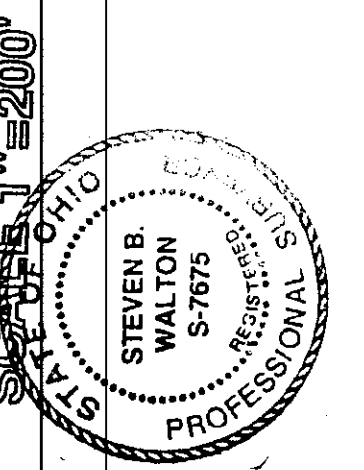

I hereby certify to the best of my  
knowledge and belief, the above  
plat to be correct, as prepared  
by me on this 18th day of Dec. 1995

Steven B. Walton  
Steven B. Walton, S-7675