


SURVEY FOR
WILLIAM C. WOOD
Part of SECTION 5, TOWNSHIP 1, RANGE 6, PERRY TOWNSHIP
and Part of SECTION 1, TOWNSHIP 1, RANGE 7, WASHINGTON TOWNSHIP
MUSKINGUM COUNTY, OHIO

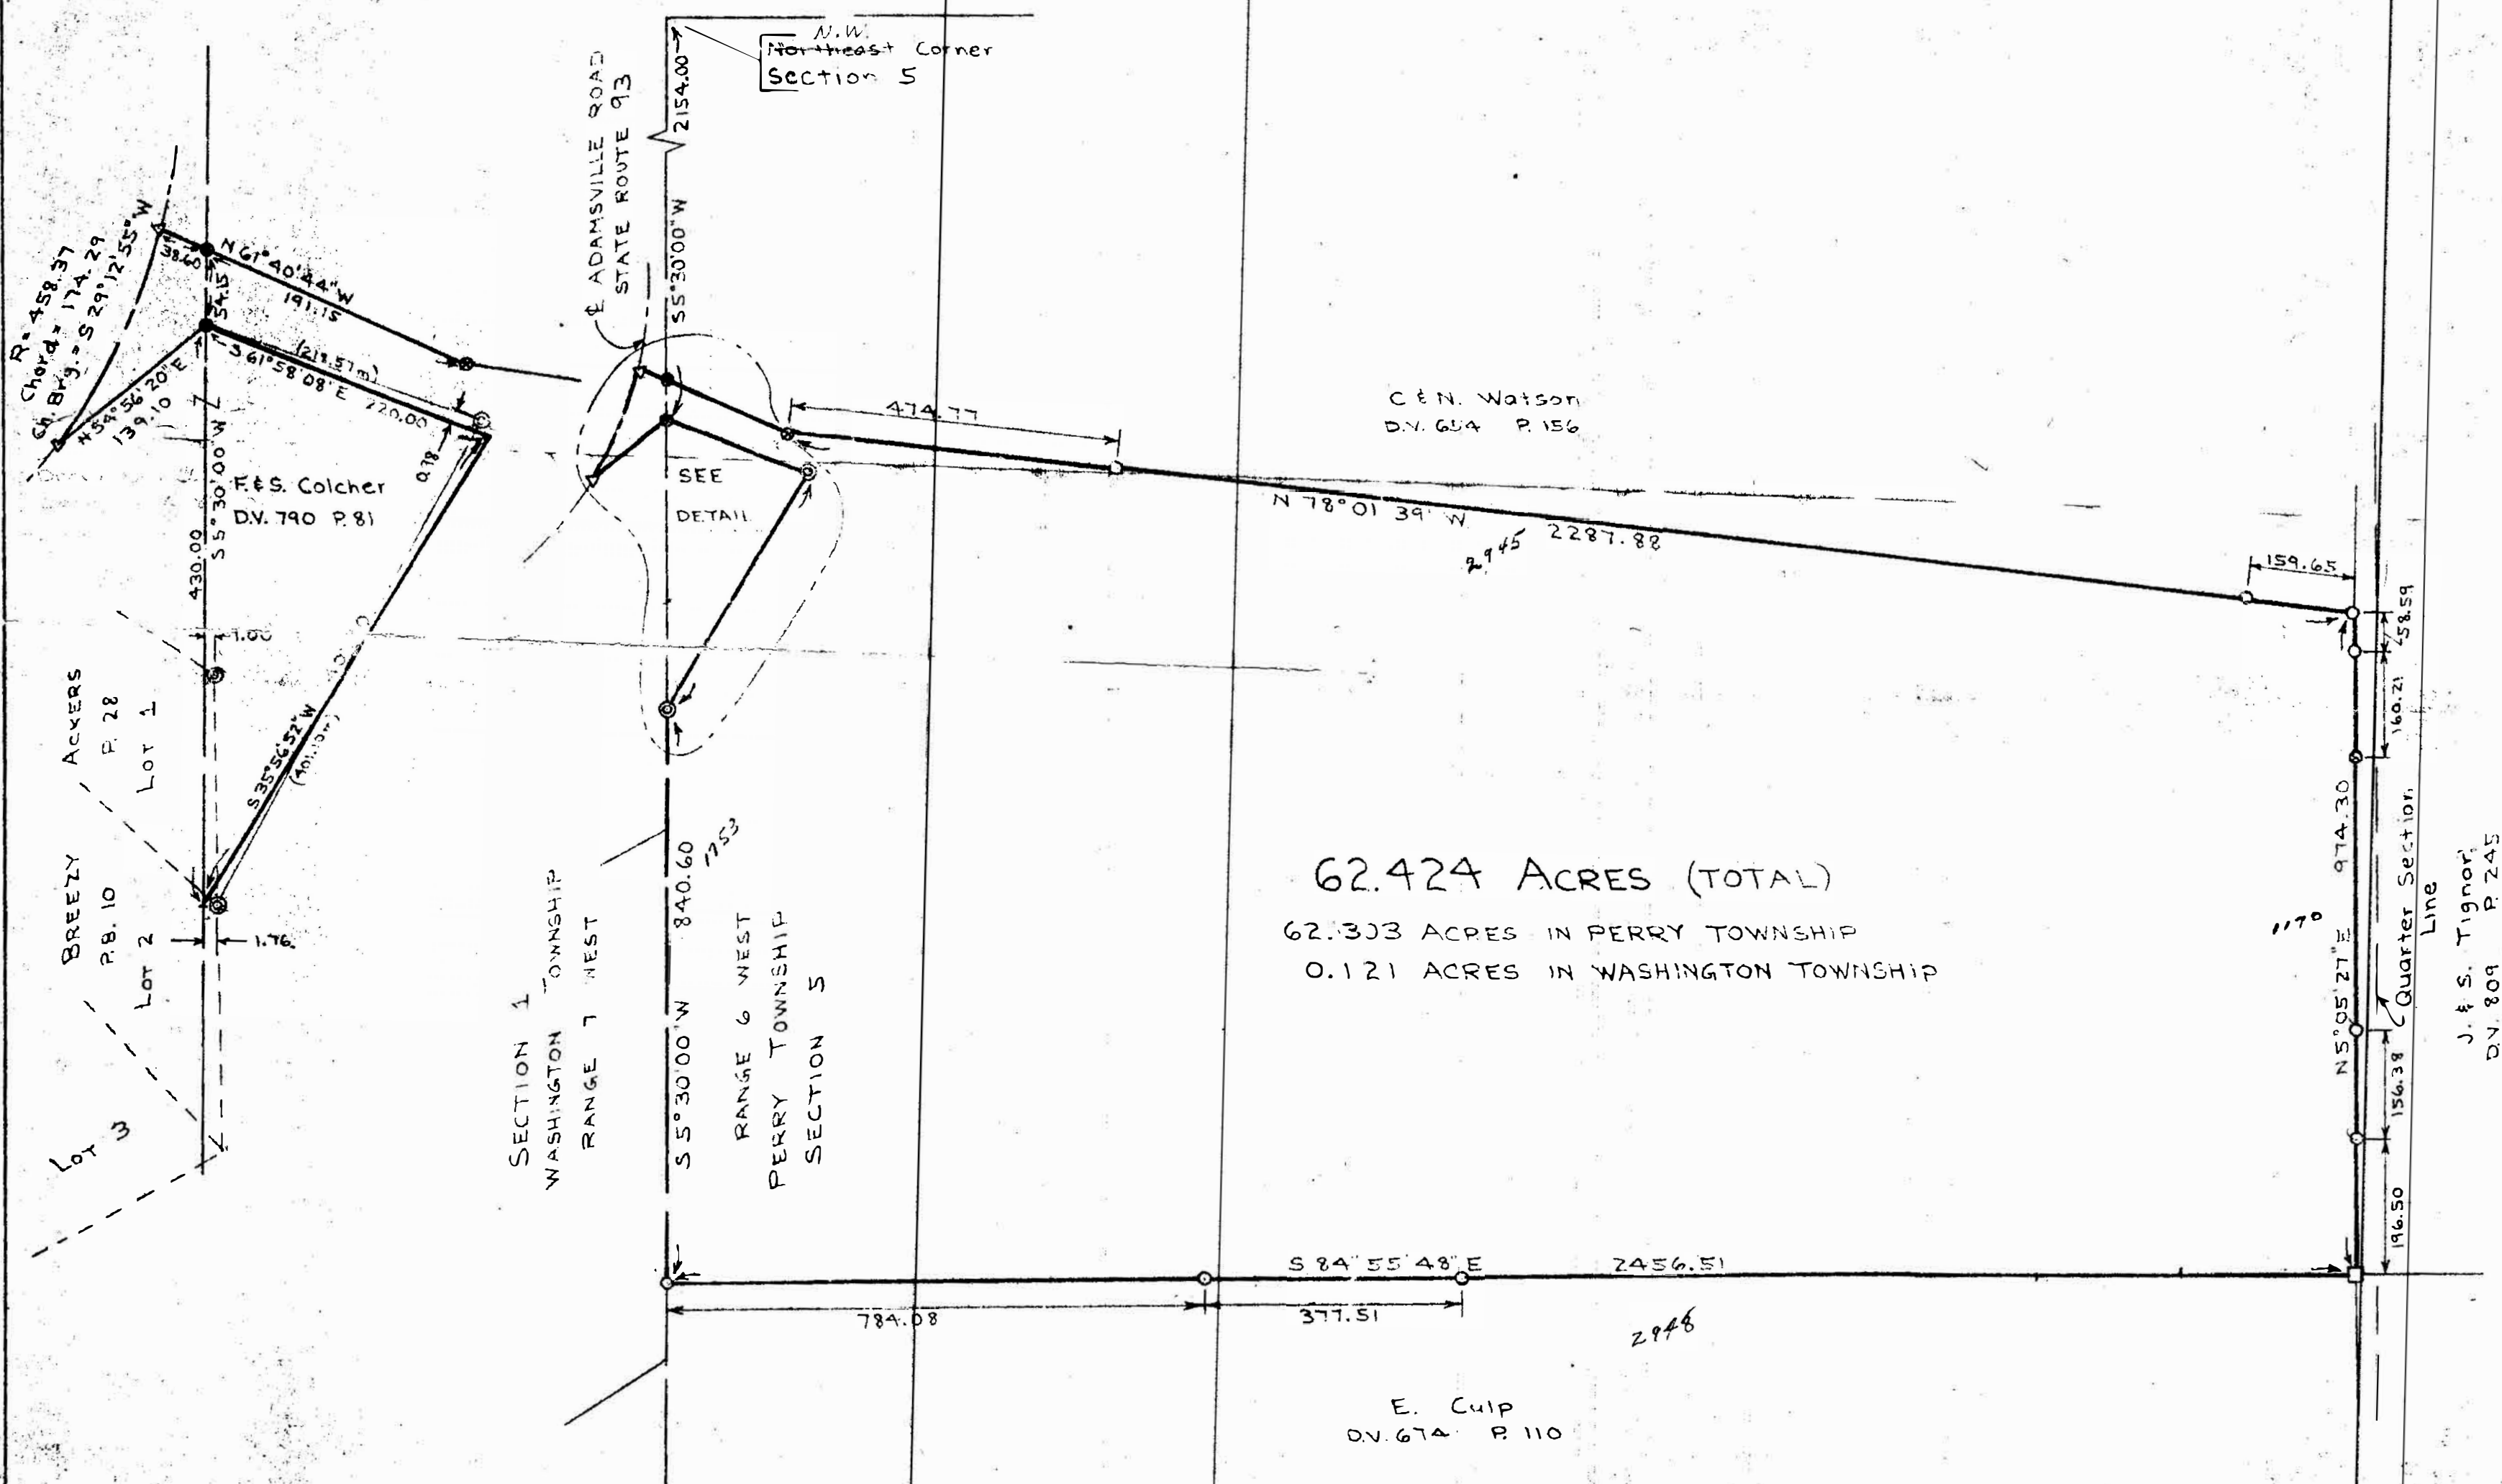

NOTES

All linear dimensions are in feet and decimal parts thereof
Basis of Bearings: West line of Section 5 assigned
record bearing of $S 5^{\circ} 30' W$ from D.V. 546 P. 163

SCALE: 1 inch = 200 feet
0 100 200 400 600

LEGEND

- 3/4" I.D. IRON PIPE (set)
- IRON PIPE (found)
- ⊙ AXLE (found)
- △ RAILROAD SPIKE (set)
- STONE with chisled + (found)
- 1/2" N.P. PIN (set)

I hereby certify that the foregoing
drawing was prepared from an actual survey
of the premises.

OFFICE COPY

George W. Schmitt, Registered Surveyor No. 6736

