

# SURVEY FOR RHONDA LAMPTON


AUDITORS PARCEL NUMBER

51-51-09-02-19-000 (ALL - LOT 3)

51-51-09-02-20-000 (ALL - LOT 4)

BEING LOT 3 AND 4 OF E.B. WEBSTER'S ADDITION TO THE TOWN OF SONORA (REPLAT BOOK 1, VOLUME 266), SITUATED IN SECTION 6, TOWNSHIP 1, RANGE 6, OF THE UNITED STATES MILITARY LANDS, PERRY TOWNSHIP, MUSKINGUM COUNTY, OHIO.

BEARINGS ARE BASED ON OHIO STATE PLANE COORDINATE SYSTEM 1983(2011), OHIO SOUTH ZONE, GRID, DERIVED FROM A GPS OBSERVATION.

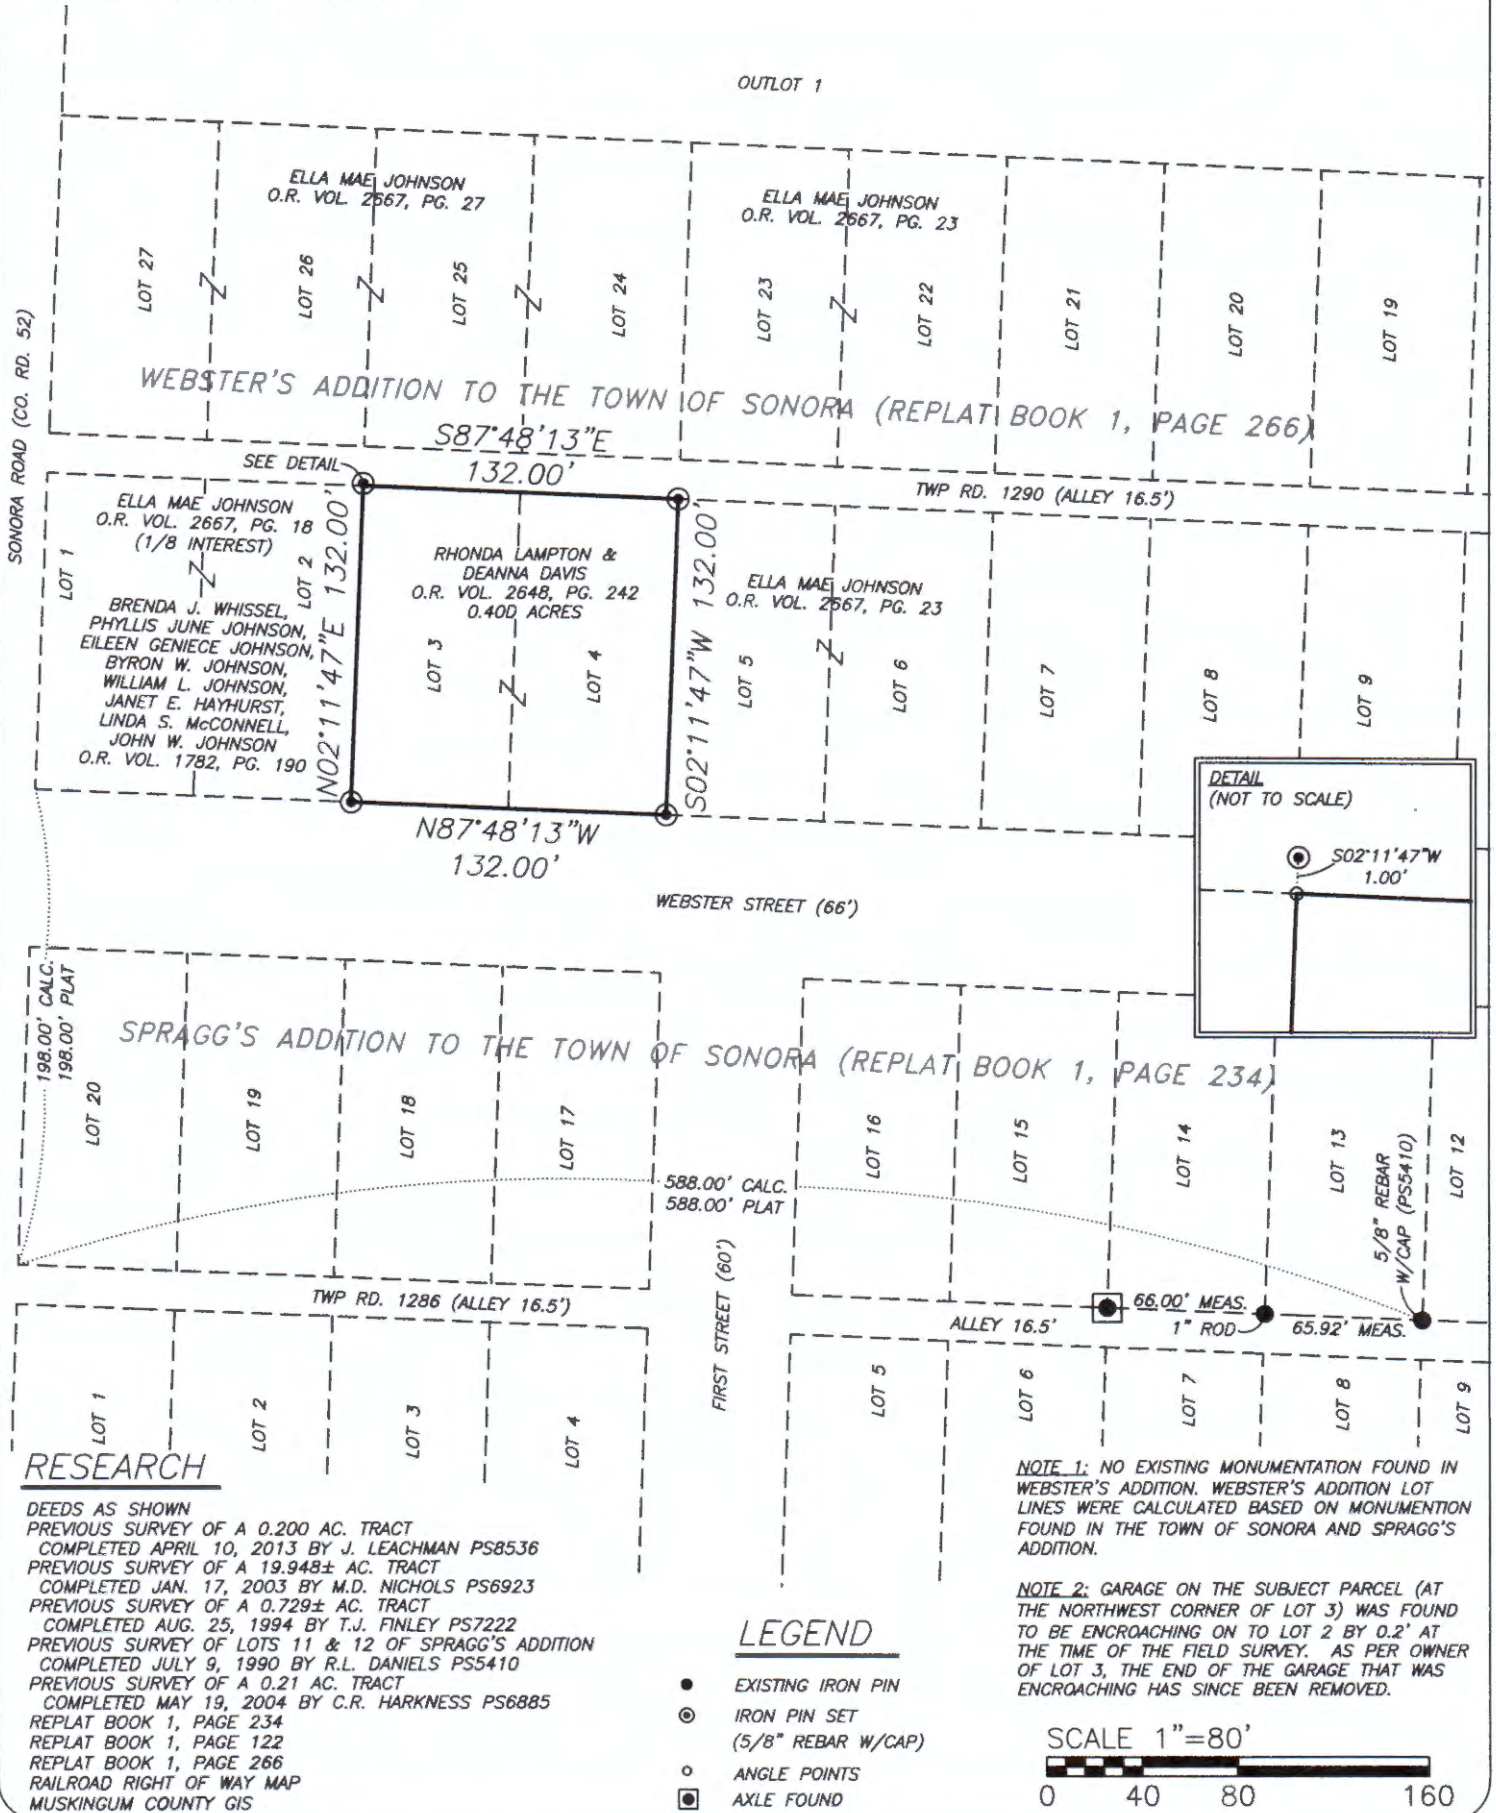

I HEREBY CERTIFY TO THE BEST OF MY KNOWLEDGE AND BELIEF THE ABOVE PLAT AND SURVEY TO BE CORRECT AS PREPARED BY ME, THIS 18th DAY OF JULY, 2016, FROM A FIELD SURVEY COMPLETED THE 25th DAY OF MAY, 2016.

**OFFICE COPY**  
**NOT RECORDABLE**  
 JASON LEACHMAN  
 REGISTERED SURVEYOR #8536



THIS PROPERTY IS SUBJECT TO ALL EASEMENTS, RIGHT OF WAYS, OR RESTRICTIONS, WHETHER RECORDED OR IMPLIED. THIS PLAT, PREPARED IN ACCORDANCE WITH CHAPTER 4733-37 OF THE ADMINISTRATIVE CODE, IS INTENDED FOR THE LEGAL TRANSFER OF THE PROPERTY SHOWN AND DOES NOT INTEND TO SHOW ANY OR ALL OF THE EASEMENTS, RIGHT OF WAYS, RESTRICTIONS OR ENCROACHMENTS UNLESS OTHERWISE INDICATED.

**BASELINE SURVEYING, INC.**

3010 EAST PIKE, ZANESVILLE, OHIO 43701

phone: 740-453-4850, fax: 740-450-1000, email: BEI@rohio.com

DRAWN BY: JWJ

DATE: 07-18-16

SCALE: 1"=80'

CHECKED BY: MDN

JOB NO: 5880

DRAWING NO:  
 Z:\5880\5880.dwg