


# SITUATED IN

The State of Ohio, County of Muskingum, Township of Salem, being part of the Southwest Quarter of Section 23, T-2, R-6, and also the Township of Perry, being part of the Northwest Quarter of Section 3, T-1, R-6.

# REFERENCES

\* As Noted on Plat  
www.muskingumcountyauditor.org  
www.mceo.org  
http://recorder.muskingumcounty.org

# ReSurvey

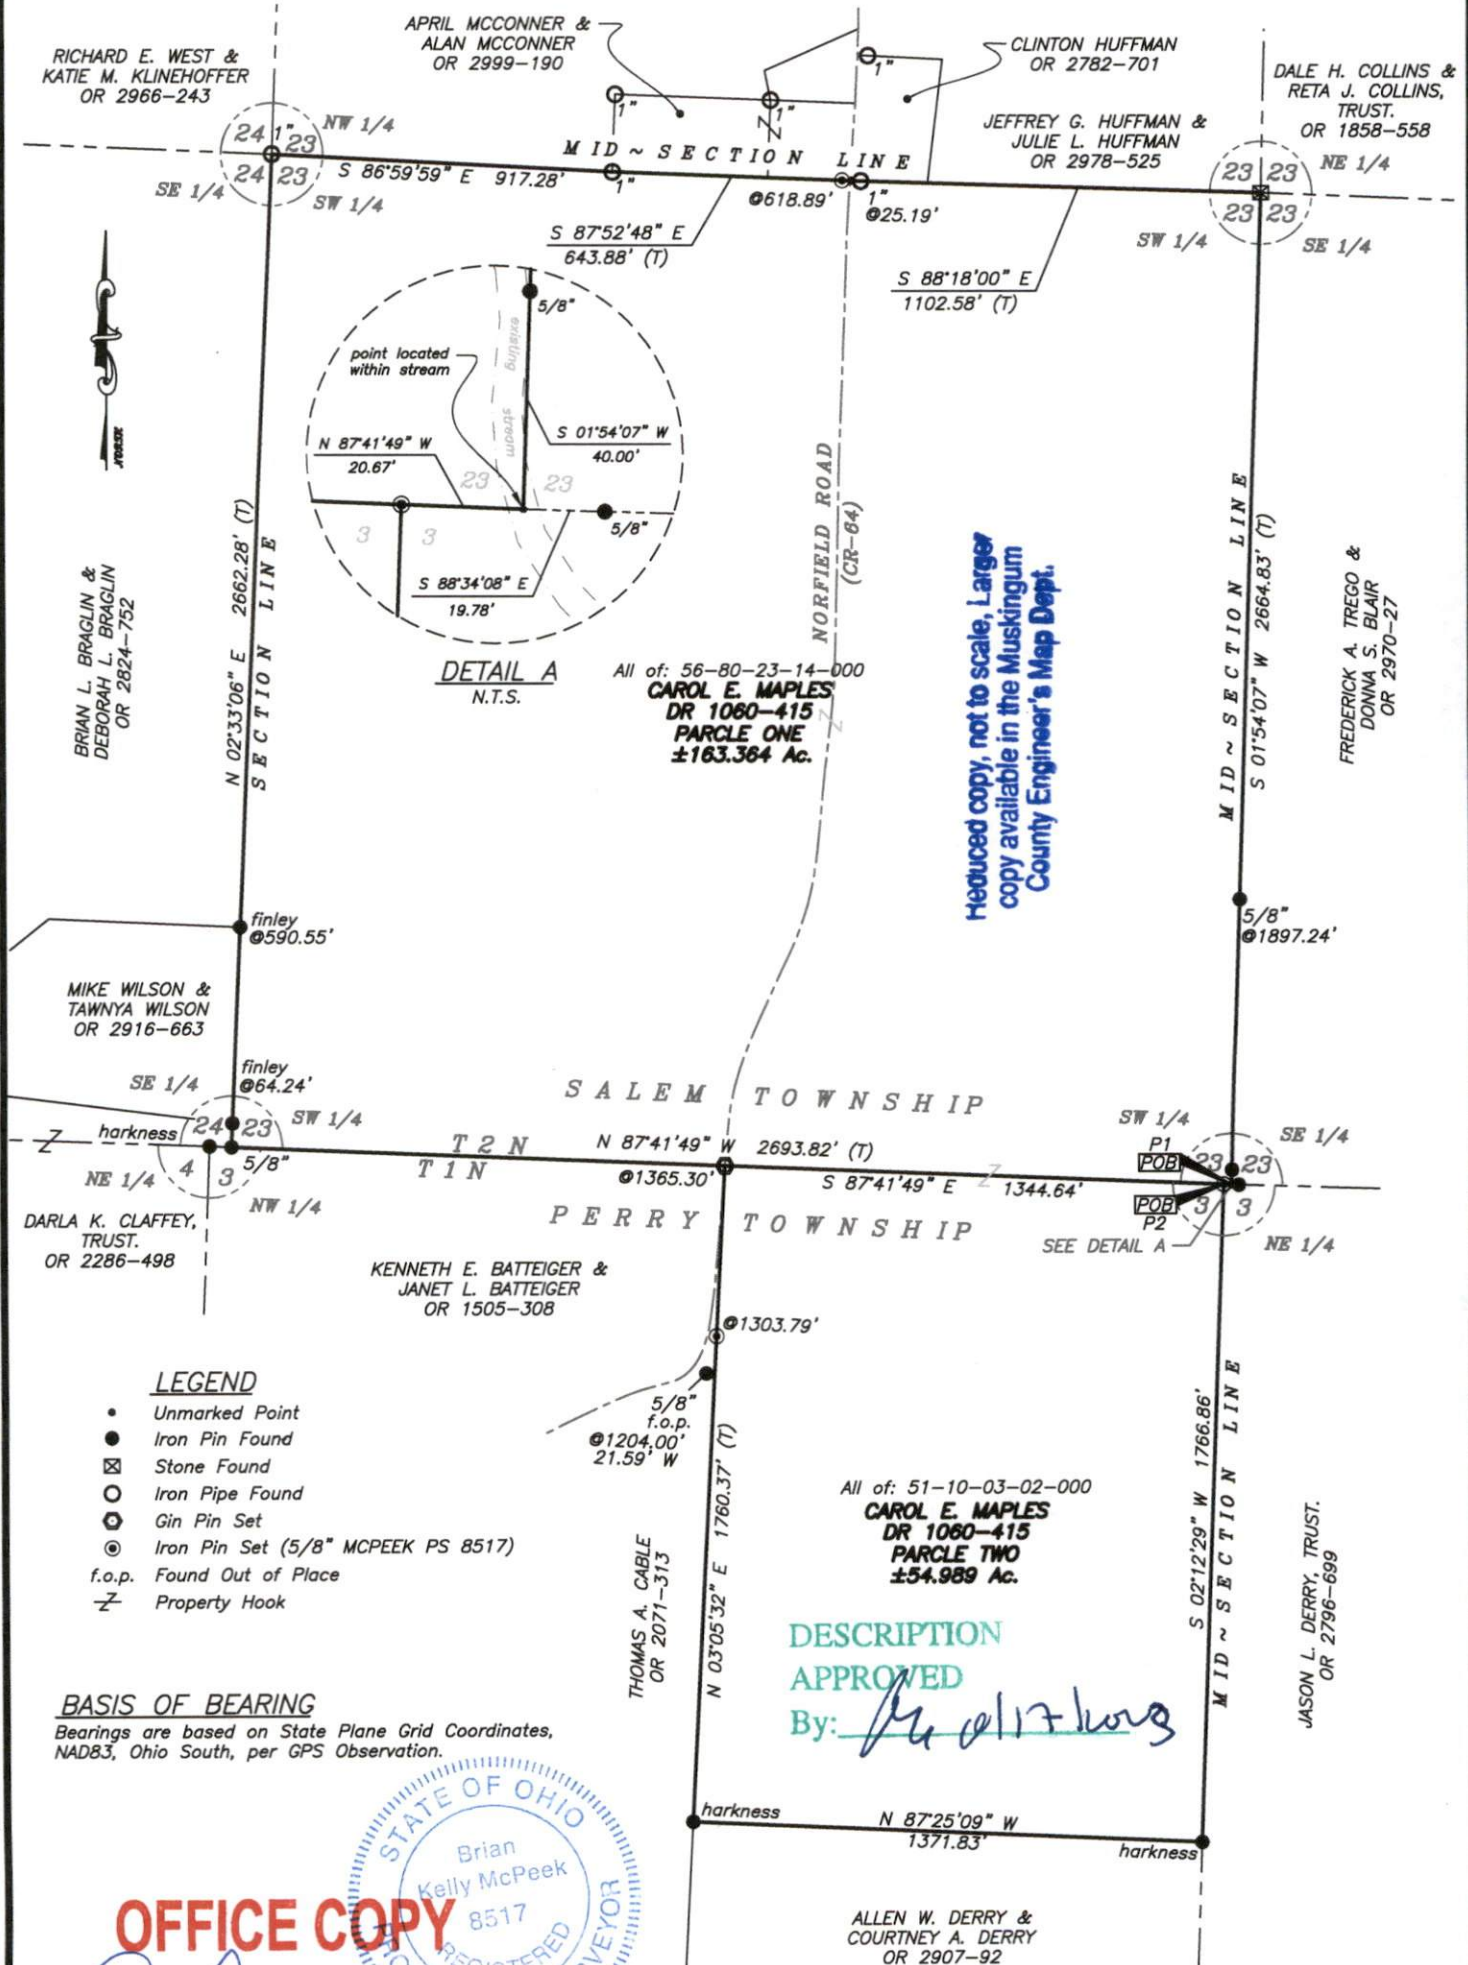

Reduced copy, not to scale, Larger copy available in the Muskingum County Engineer's Map Dept.

**OFFICE COPY NOT RECORDABLE**

Brian Kelly McPeck  
Reg. Surveyor No. 8517

This plat was prepared by McPeck Land Surveying, LLC in accordance with Chapter 4733-37 of the Administrative Code, and is intended to be used for the legal transfer of the property described and does not intend to describe all or any easements of record, nor encroachments unless otherwise intended.

**MCPECK LAND SURVEYING**  
LLC  
www.mcpecklandsurveying.com  
email: brian@mcpecklandsurveying.com  
1705 East Pike, Zanesville, Oh 43701 • 740.704.6073