


RESURVEY FOR DAVID ABBOTT

AUDITORS PARCEL NUMBER
51-51-30-14-42-000 (ALL)

BEING ALL OF TRACT ONE CONVEYED TO THE DAVID L. ABBOTT TRUST AGREEMENT IN O.R. VOLUME 1858, PAGE 613 OF THE MUSKINGUM COUNTY OFFICIAL RECORDS, SITUATED IN THE SOUTHEAST QUARTER OF SECTION 14, TOWNSHIP 1, RANGE 6, OF THE UNITED STATES MILITARY LANDS, PERRY TOWNSHIP, MUSKINGUM COUNTY, OHIO.

BEARINGS ARE BASED ON THE PREVIOUS SURVEY OF A 0.784 ACRES PARCEL COMPLETED JANUARY 14, 1987 BY C.R. HARKNESS PS6885.

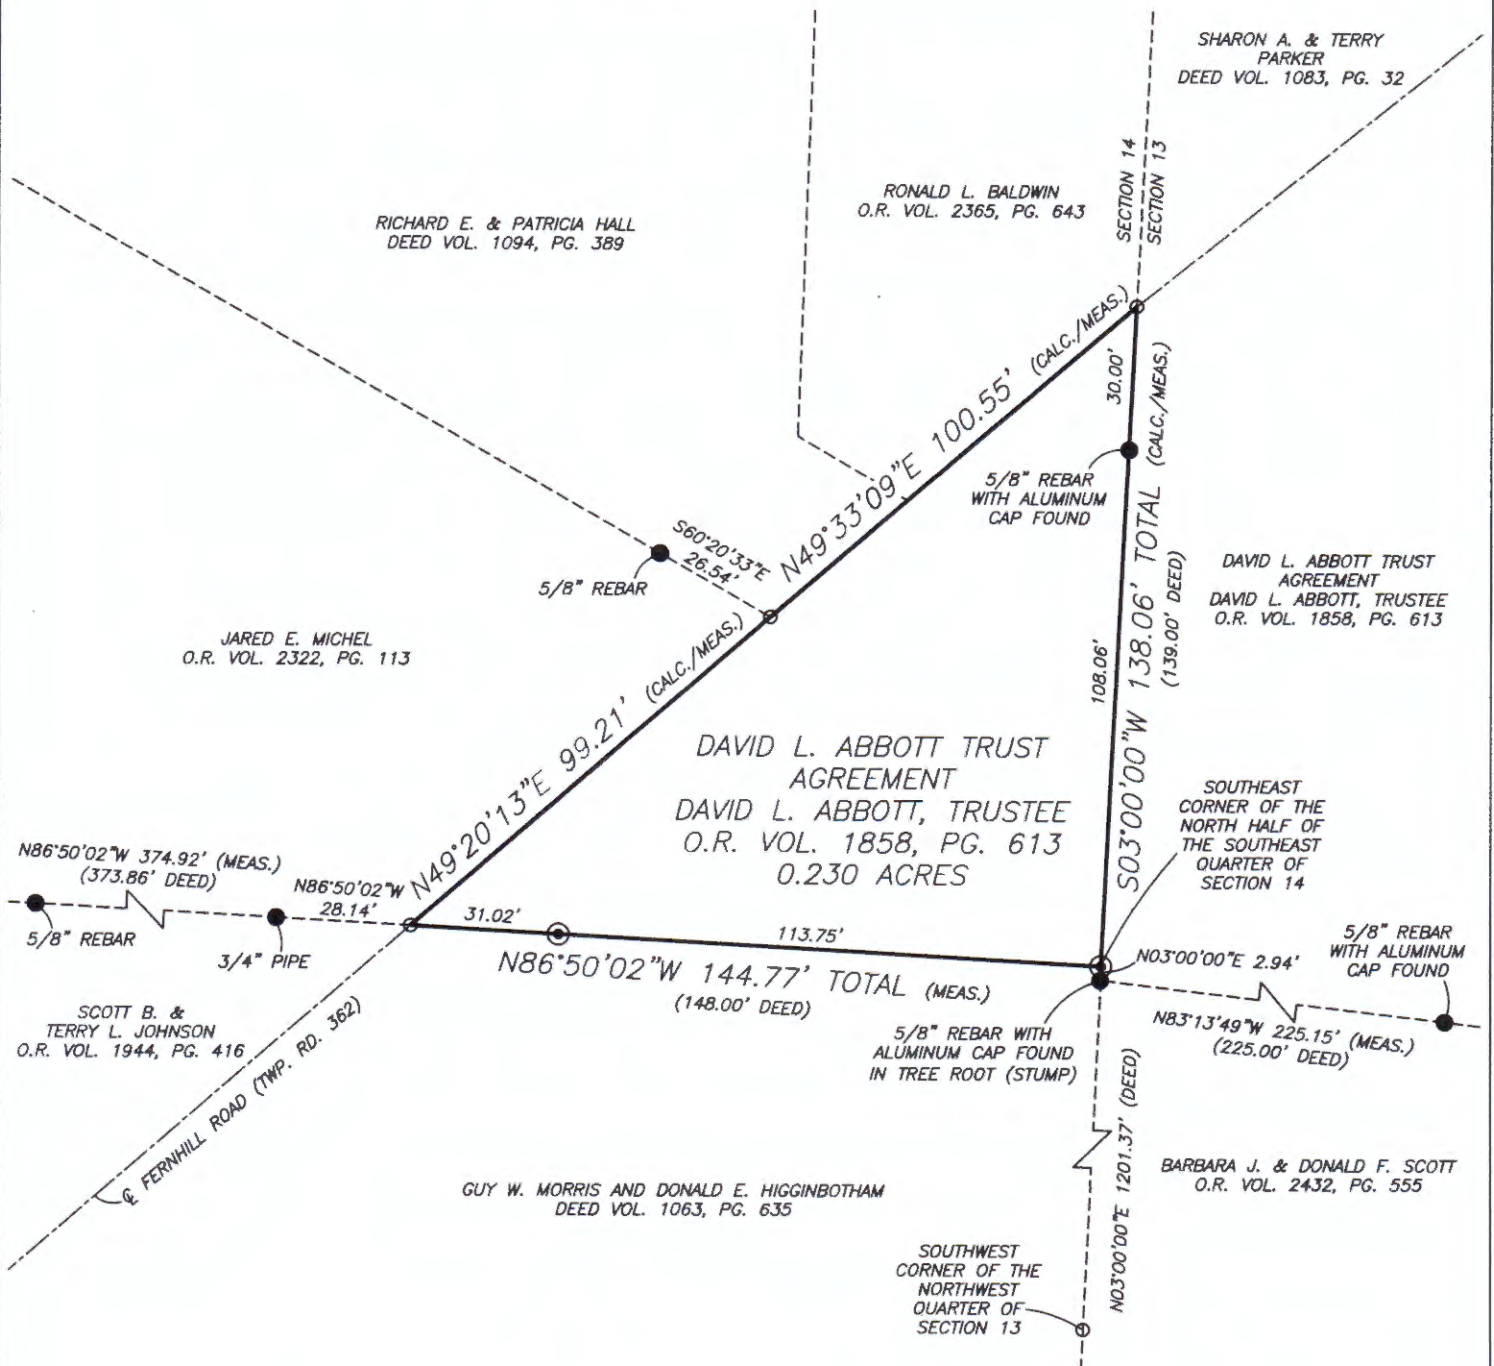

RESEARCH

DEEDS AS SHOWN
PREVIOUS SURVEY OF A 0.034 AC. PARCEL
COMPLETED JAN. 14, 1987 BY C.R. HARKNESS PS6885
PREVIOUS SURVEY OF A 0.24 AC. PARCEL
COMPLETED APRIL 2, 1971 BY L.P. DINAN PS5451
PREVIOUS SURVEY OF A 0.291 AC. PARCEL
COMPLETED JAN. 10 1979 BY R.M. ROBERTS PS5803
PREVIOUS SURVEY OF A 0.24 AC., 0.438 AC., 0.291 AC. PARCEL
COMPLETED JAN. 10 1979 BY R.M. ROBERTS PS5803
PREVIOUS SURVEY OF A 0.784 AC. PARCEL
COMPLETED JAN. 14, 1987 BY C.R. HARKNESS PS6885

LEGEND


- EXISTING IRON PIN
- ⊙ IRON PIN SET
(5/8" REBAR W/CAP)
- ANGLE POINTS

I, MICHAEL D. NICHOLS (PS#6923), HEREBY
CERTIFY TO THE BEST OF MY KNOWLEDGE AND
BELIEF THE ABOVE PLAT AND SURVEY TO BE
CORRECT AS PREPARED BY ME, THIS 26th DAY
OF SEPTEMBER, 2016, FROM A FIELD SURVEY
COMPLETED THE 21st DAY OF SEPTEMBER, 2016.

**OFFICE COPY
NOT RECORDABLE**
MICHAEL D. NICHOLS
PROFESSIONAL SURVEYOR #6923



SCALE 1"=40'

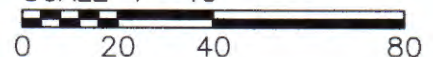

BASELINE SURVEYING, INC.

3010 EAST PIKE, ZANESVILLE, OHIO 43701
phone: 740-453-4850, fax: 740-450-1000, email: BEI@rohio.com

DRAWN BY: JWL

DATE: 09-26-16

SCALE: 1"=40'

CHECKED BY: MDN

JOB NO: 5914

DRAWING NO:
Z:\5914\5914.dwg