

51-40-13-25-000 A

KEVIN CANNON SURVEYING

7945 TWP. RD. 114 NE
New Lexington, Ohio 43764
(740) 342-2835




Bearings shown are based on the Ohio State Plane Coordinate System (South Zone NAD 1983)
Data references: USGS maps, tax maps, deed description and existing monumentation.
This survey is subject to any facts that may be disclosed by a full and accurate title search.

I - 70
MUS - 40-17.74 R/W Plan
Limited Access

Scale 1" = 100'
0' 100' 200'

12
23

359

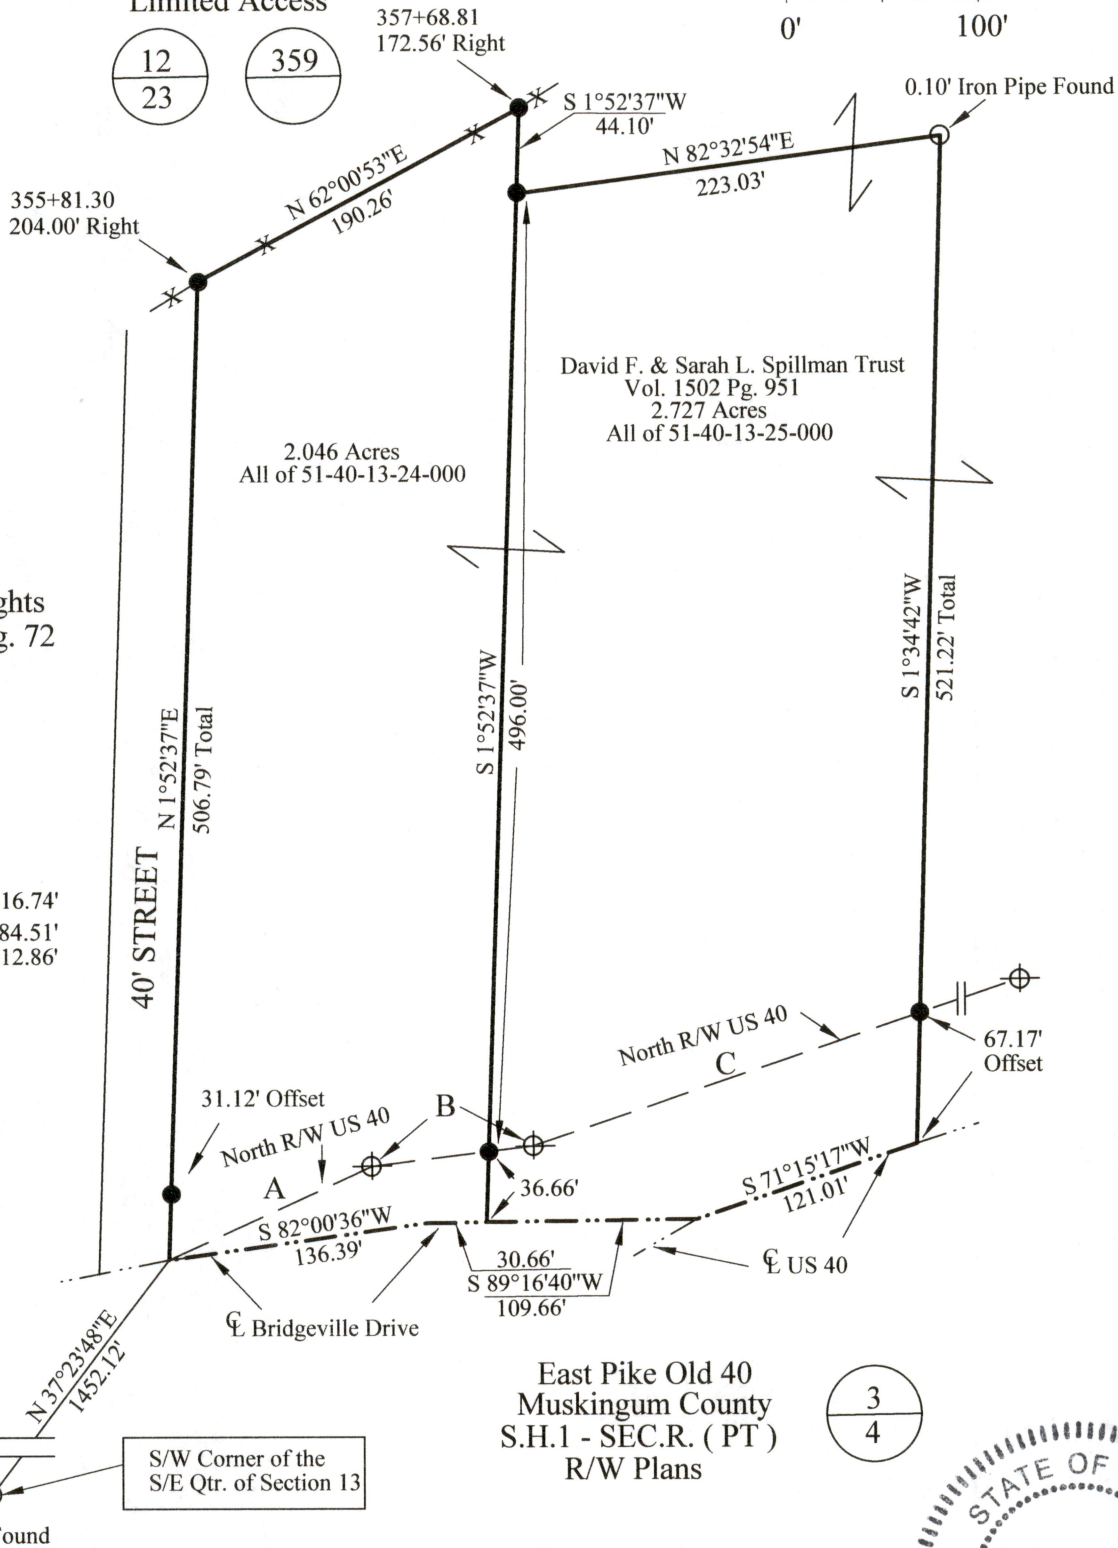

A N 65°28'39\"/>

B N 82°55'53\"/>

C N 71°23'45\"/>

East Pike Old 40
Muskingum County
S.H.1 - SEC.R. (PT)
R/W Plans

3
4

DESCRIPTION
APPROVED

By: *[Signature]*



LEGEND

- Iron Pin Set 5/8" Rebar 30" Long
Plastic ID Cap, Stamped KCS 7224
- Iron Pin Found
- ⊕ Concrete Monument Found
- X-X Fence
- Basis of Bearings

OFFICE COPY
NOT RECORDABLE
Date: 10/14/20

Kevin Cannon
Reg. # 7224

Survey for: David Spillman
State: Ohio
County: Muskingum
Township: Perry
T - 1, R - 6, USML
Section: 13
City or Village: N/A