


51-63-04-17
5355 AIRWOOD DR

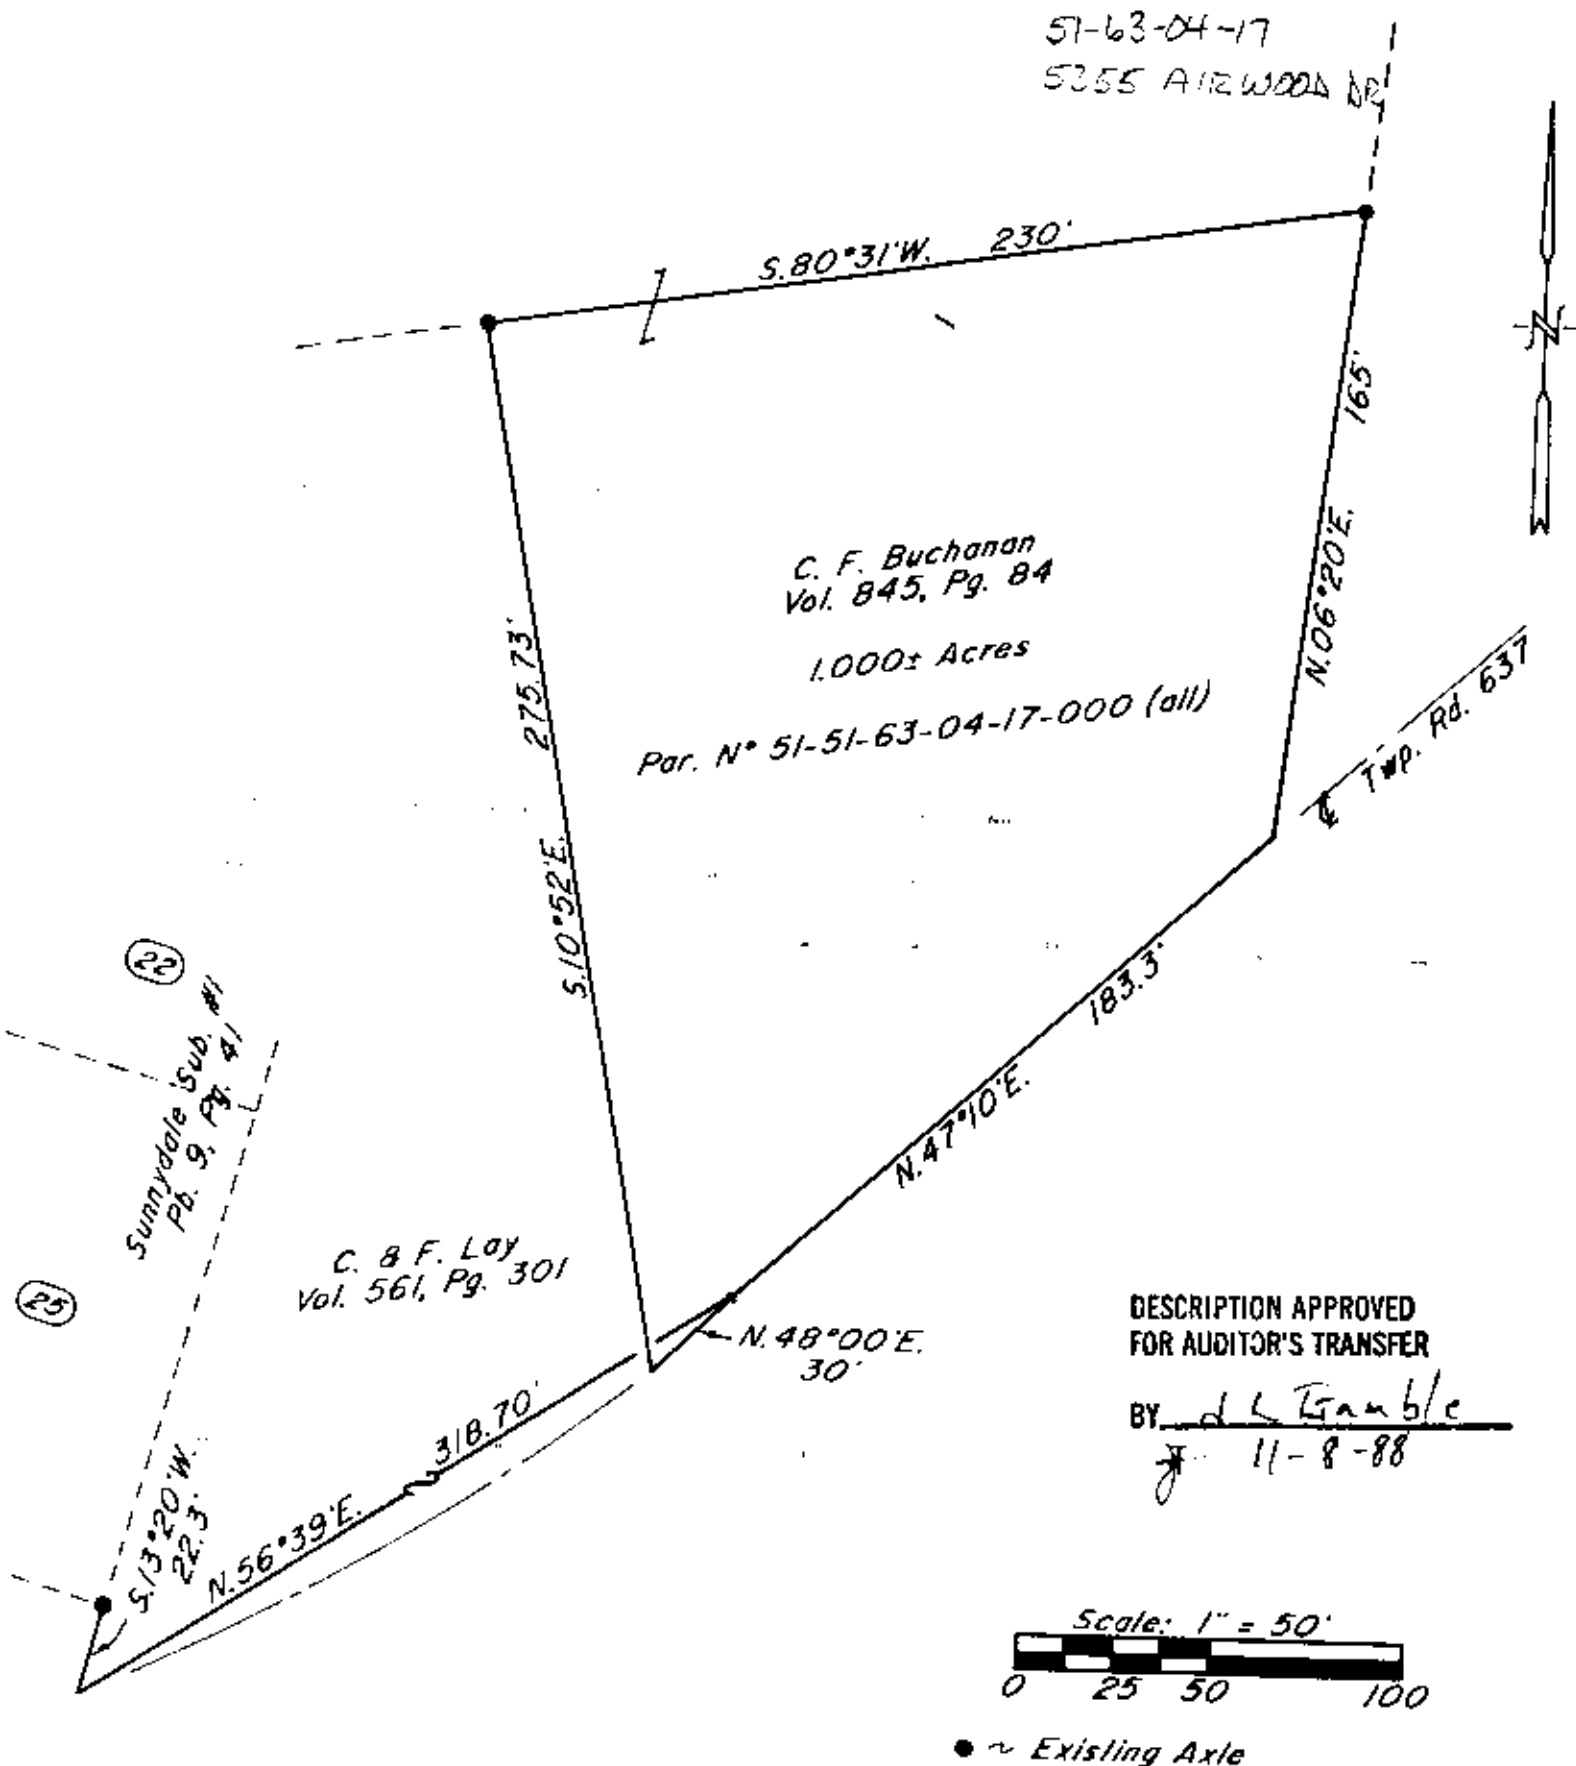

DESCRIPTION APPROVED
FOR AUDITOR'S TRANSFER

BY J. L. Gamble
11-8-88

Bearings are based on the previous
survey of 1,000± Acres for C. F. Buchanan
(Vol. 845, Pg. 84).

Being a part of the North Half of the 3rd
Quarter of Township 1, Range 6, of the
United States Military Lands, Perry Township,
Muskingum County, Ohio.

I hereby certify to the best of my
knowledge and belief the above plat to be
correct as prepared by me, this 15th day of
January, 1990 as taken from a previous
description written by John C. Gilchrist, Reg.
Surveyor #6414. This plat does not
represent an actual field survey.

W. J. Biedenbach
W. J. Biedenbach
Reg. Surveyor #5718

Research

Vol. 845 Pg. 84
Muskingum County Tax Map



W. J. BIEDENBACH & ASSOC. SURVEYING & MAPPING ZANESVILLE, OHIO (614) 453-4850	
Drawn by: SDD	Date: 1-15-90
Scale: 1" = 50'	Checked by: JD
Job N°: 3128	D. Gibson