


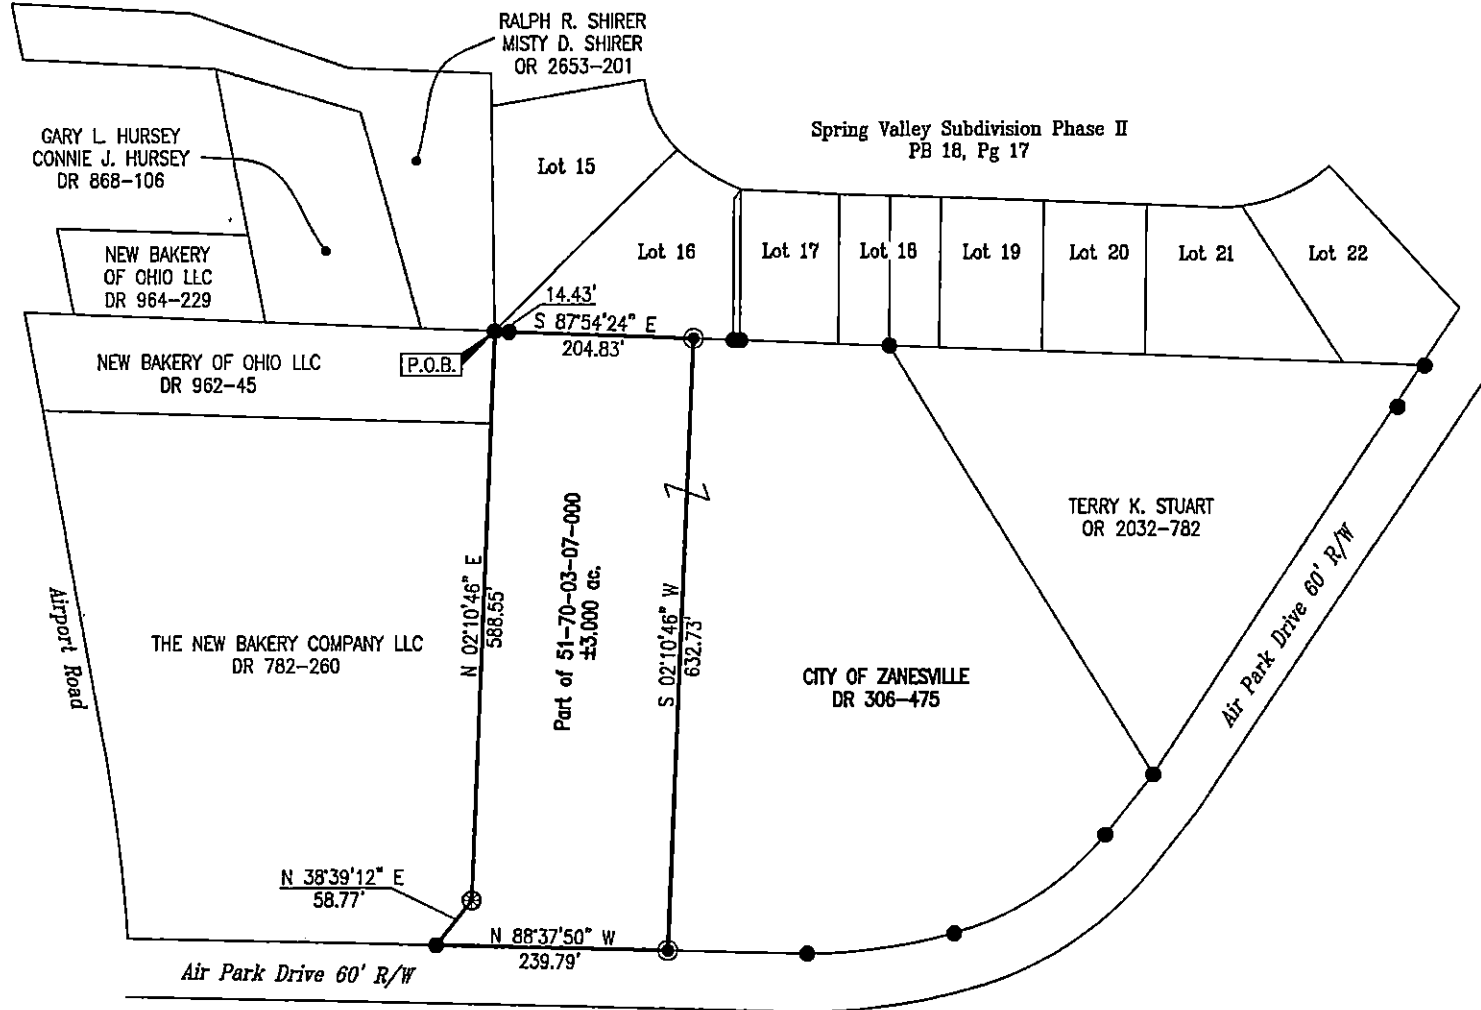


- LEGEND**
- Iron Pin Found, 5/8" rebar
 - ⊙ Iron Pin Set, 5/8" w/cap LINN #7113
 - ⊗ PK Nail Found
 - P.O.B. Place of Beginning

DESCRIPTION

APPROVED

By: *[Signature]*

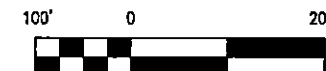

SITUATED IN

The State of Ohio, County of Muskingum,
Township of Perry, Southeast Quarter of
Quarter Township 3, T-1, R-6, United
States Military Lands.

BASIS OF BEARING


Bearings are based on the Ohio State
Plane Coordinate System, NAD83, South
Zone, per GPS observations made 1/13/21.

PARCEL NUMBER

Part of 51-70-03-07-000 ±3.000 ac.

REFERENCES

Prior survey by Timothy H. Linn, PS #7113 of
8.267 acre City of Zanesville land located
between New Bakery Company DR 782-260
and DR 962-45 and Terry K. Stuart OR
2032-782, dated 1/20/21.

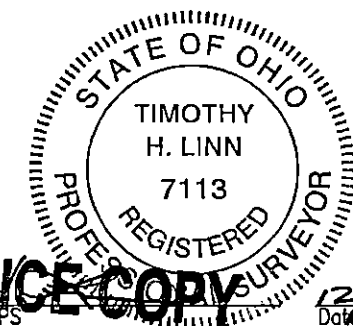

OFFICE COPY
Timothy H. Linn, PS
NOT RECORDABLE
Date: 12/27/21



Linn Engineering, Inc.
Civil Engineering Consultants
P.O. Box 2086 Zanesville, Ohio 43702-2086

740-452-7434