


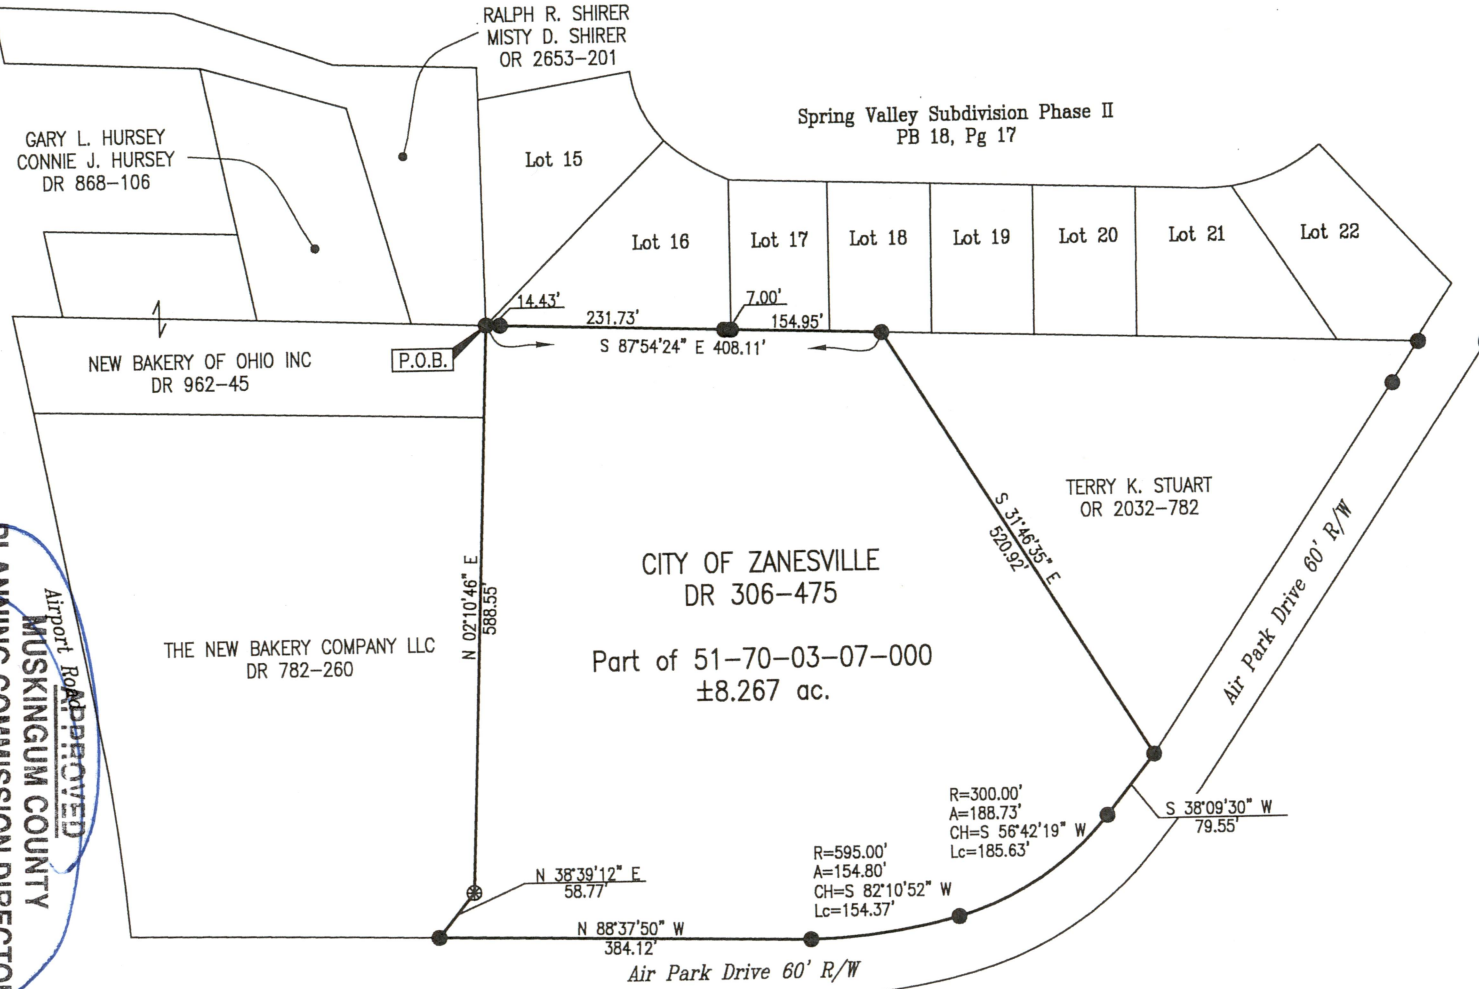

SITUATED IN
The State of Ohio, County of Muskingum,
Township of Perry, Southeast Quarter of
Quarter Township 3, T-1, R-6, United
States Military Lands.

BASIS OF BEARING
Bearings are based on the Ohio State
Plane Coordinate System, NAD83, South
Zone, Grid North, as per GPS observations
made 1/13/21.

PARCEL NUMBER
Part of 51-70-03-07-000 ±8.267 ac.

REFERENCES
As shown.




OFFICE COPY
NOT RECORDABLE
Timothy H. Linn, PS
Date 1/20/21

LEGEND

- Iron Pin Found, 5/8" rebar
- ⊙ Iron Pin Set, 5/8" w/cap LINN #7113
- ⊗ PK Nail Set
- P.O.B. Place of Beginning

DESCRIPTION
APPROVED
By: [Signature] 1/20/21

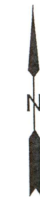

Linn Engineering, Inc. 740-452-7434
Civil Engineering Consultants
P.O. Box 2086 Zanesville, Ohio 43702-2086

Date 1/22/21
Fee Paid
APPROVED
MUSKINGUM COUNTY
PLANNING COMMISSION DIRECTOR