


STATE OF OHIO
MUSKINGUM COUNTY, RICH HILL TOWNSHIP
PART OF NE QUARTER OF SECTION 5, T13N, R11W, CONGRESS LANDS
EAST OF THE SCIOTO RIVER

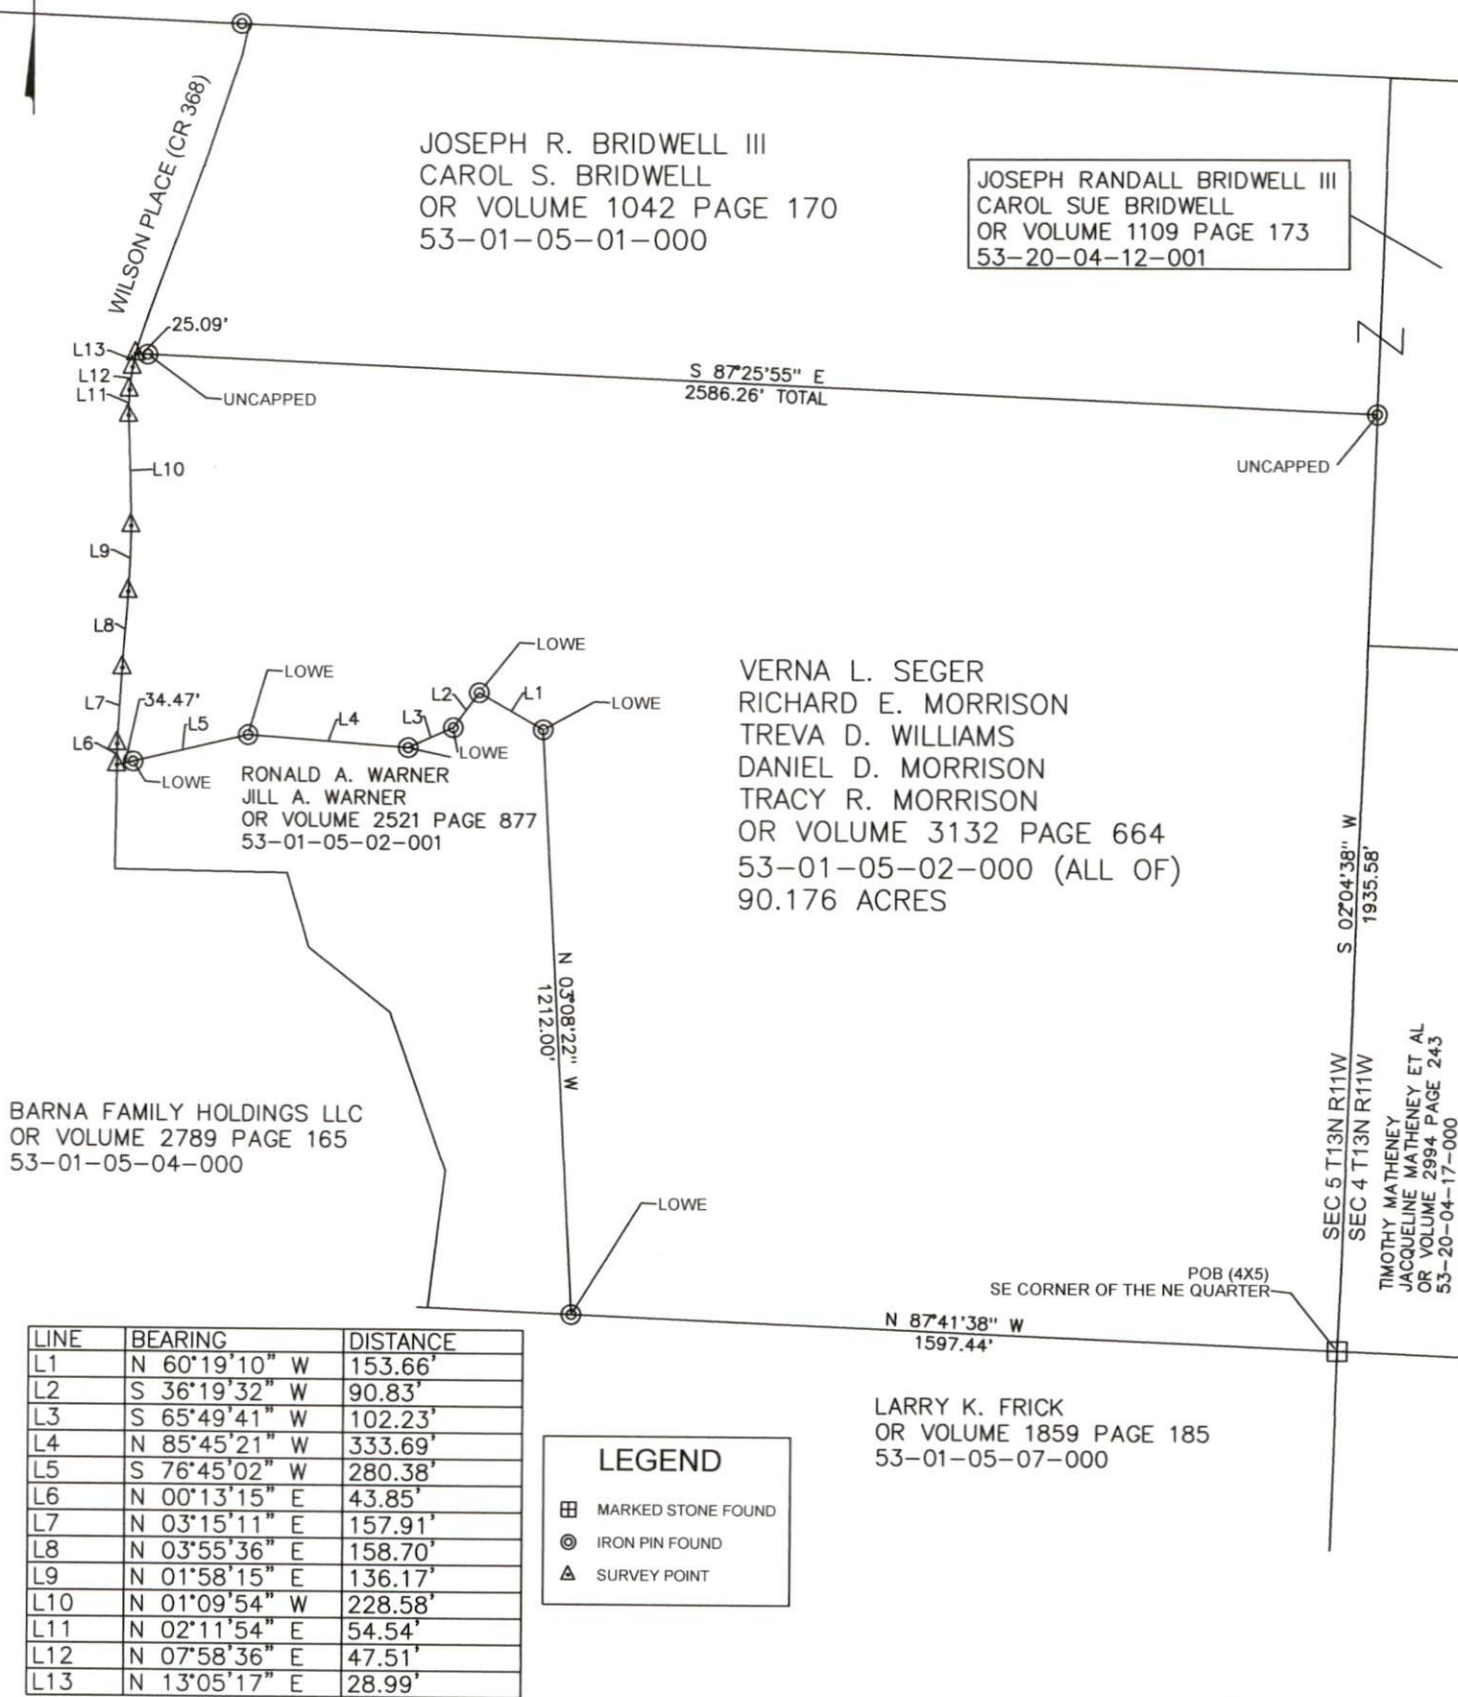

IMPORTANT DOCUMENTS INCLUDE:
SURVEY BY LOWE
SURVEY BY FINLEY
SURVEY BY CANNON
DEEDS AS NOTED

IRON PINS SET ARE 30" X 5/8" REBAR WITH AN
ATTACHED IDENTIFICATION CAP STAMPED
ROBERT LOWE S-8415

INFORMATION SHOWN HEREON IS BASED ON AN
ACTUAL FIELD SURVEY ON JANUARY 7, 2023, UNDER
THE DIRECTION OF ROBERT LOWE P.S. 8415

BEARINGS ARE BASED ON NAD83(2011) OHIO
STATE PLANE SOUTH

1" = 400'

0 400 800

DESCRIPTION
APPROVED

By: MR 10-27-2023



OFFICE COPY
NOT RECORDABLE

ROBERT LOWE P.S. 8415
19141 SALT RUN RD
CALDWELL, OH 43724