

PLAT OF SURVEY FOR TRUSTEES OF RICH HILL CEMETERY

STATE OF OHIO, MUSKINGUM COUNTY, RICH HILL TOWNSHIP,
PART OF THE SOUTHEAST QUARTER OF SECTION 9 AND PART OF THE
NORTHEAST CORNER OF SECTION 16, TOWNSHIP 13 NORTH, RANGE

11 WEST, CONGRESS LANDS EAST OF THE SCIOTO RIVER


BRD. OF TR OF
RICH HILL TWP
DR 2566-794

PART OF PARCEL NO.: 53-20-09-09-000 ± 1.546 ACRES

ALL OF PARCEL NO.: 53-20-09-14-000 ± 1.000 ACRES

TOTAL

± 2.546 ACRES

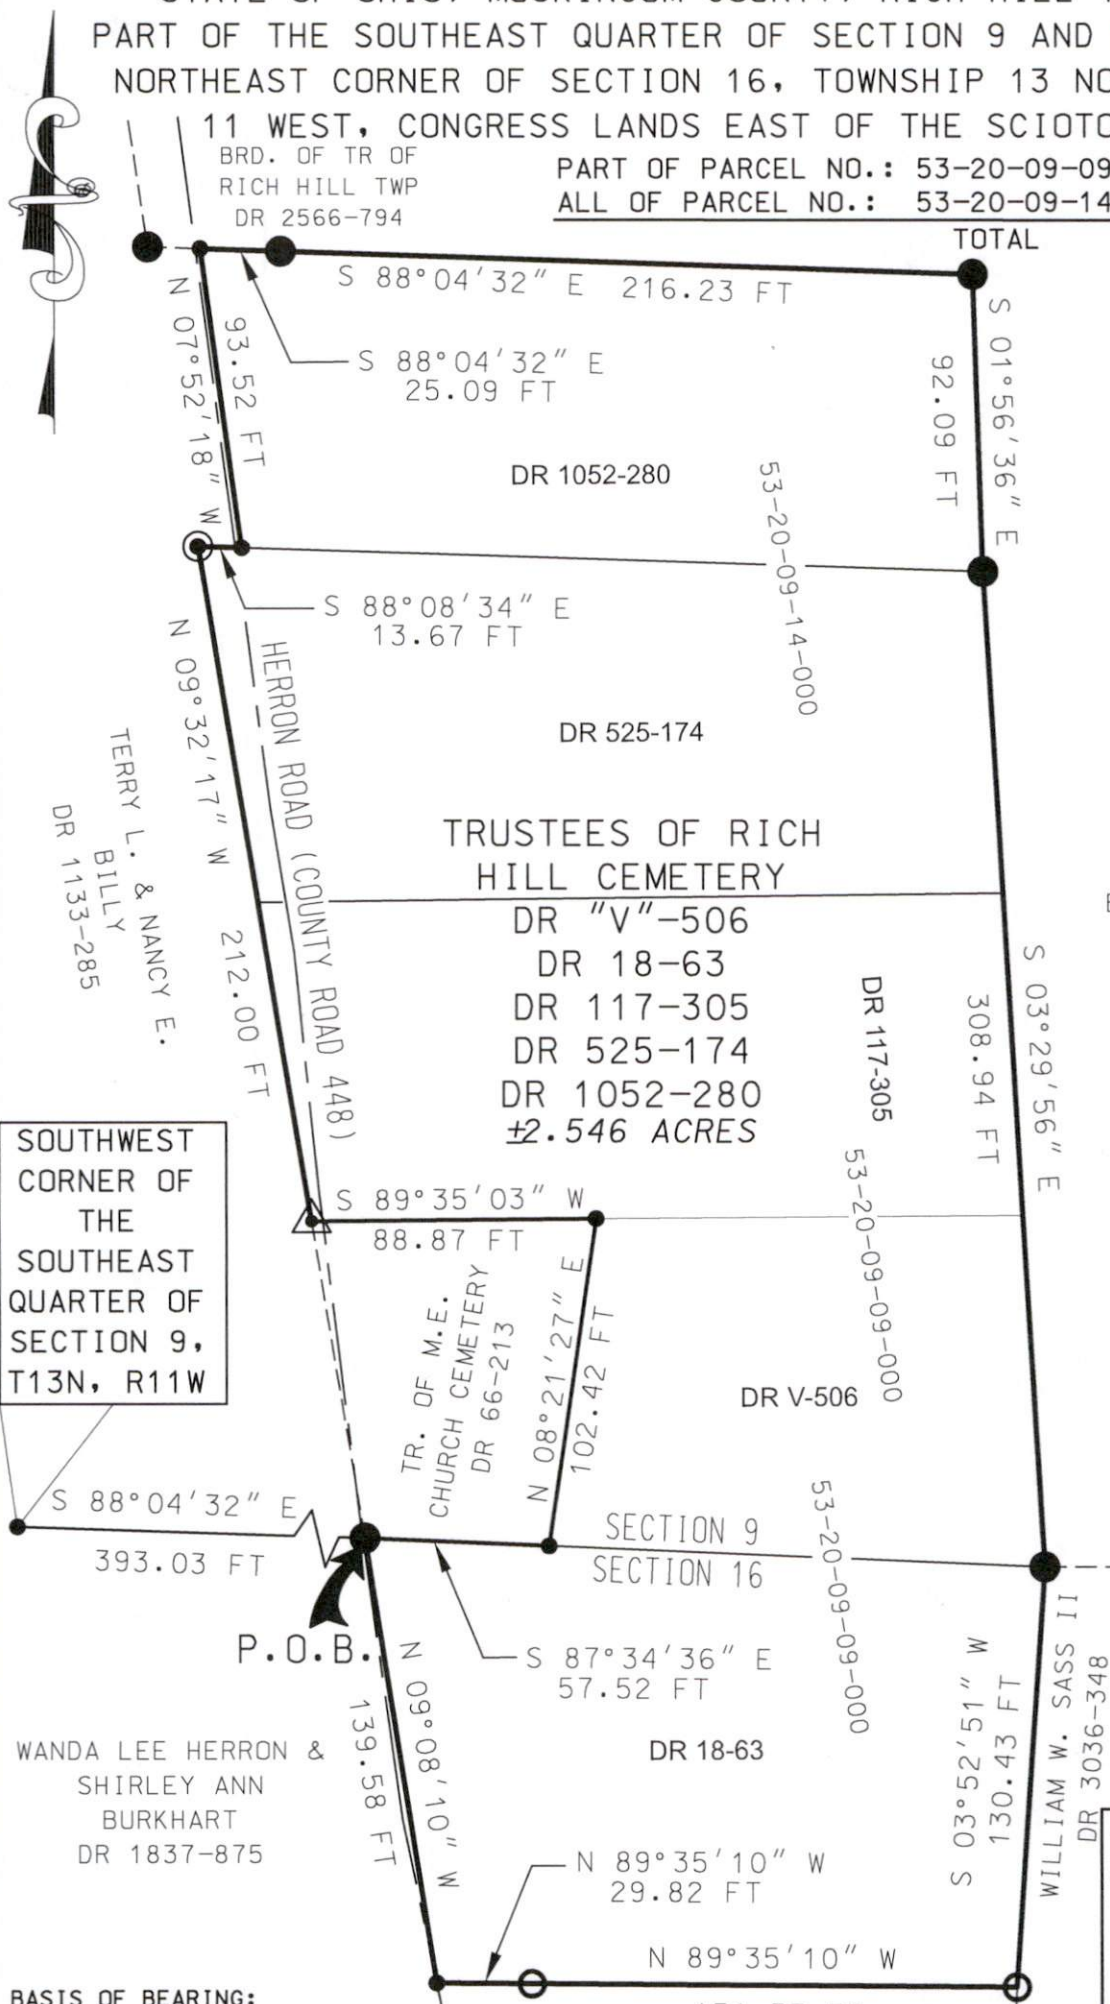

TRUSTEES OF RICH
HILL CEMETERY

DR "V"-506

DR 18-63

DR 117-305

DR 525-174

DR 1052-280

±2.546 ACRES

BRIAN & LAURA
BILINOVICH TRUST
DR 2581-130

DESCRIPTION
APPROVED

By: *[Signature]*


LEGEND

- IRON PIN SET
5/8" X 30"W/CAP
MARKED
"MUSK CTY"
"SWIERZ 8062"
- ▲ MAG-NAIL SET
- IRON PIN FOUND
- IRON PIPE FOUND
- POINT

MUSKINGUM COUNTY
ENGINEER'S OFFICE

155 REHL ROAD
ZANESVILLE, OHIO 43701
(740) 454-0155

I HEREBY CERTIFY THIS PLAT
TO BE CORRECT AS SURVEYED
JANUARY 2023

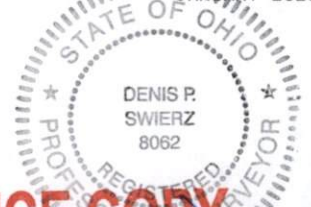

OFFICE COPY
NOT RECORDABLE

DENIS P. SWIERZ
PS# 8062
DATE 2/03/23

BASIS OF BEARING:

BEARINGS ARE BASED ON NAD 83, OHIO SOUTH ZONE, STATE PLANE COORDINATES AS PER GPS OBSERVATIONS FROM MUSKINGUM COUNTY ENGINEER GPS MONUMENT - HERRON.

PERTINENT DOCUMENTS AND SURVEYS USED:

1. DEED REFERENCES SHOWN
2. TAX MAPS
3. SURVEY RECORDS FOUND IN THE MUSKINGUM COUNTY ENGINEERS OFFICE, ZANESVILLE, OHIO

BRD. OF TR. OF RICH
HILL TOWNSHIP
DR 678-332

60 0 60 120 180



Scale: 1" = 60'