

PLAT OF SURVEY FOR TRUSTEES OF RICH HILL CEMETERY


STATE OF OHIO, MUSKINGUM COUNTY, RICH HILL TOWNSHIP,
PART OF THE SOUTHEAST QUARTER OF SECTION 9 AND PART OF THE
NORTHEAST CORNER OF SECTION 16, TOWNSHIP 13 NORTH, RANGE

11 WEST, CONGRESS LANDS EAST OF THE SCIOTO RIVER

BRD. OF TR OF
RICH HILL TWP
DR 2566-794

PART OF PARCEL NO.: 53-20-09-09-000 ± 1.546 ACRES
ALL OF PARCEL NO.: 53-20-09-14-000 ± 1.000 ACRES

TOTAL ± 2.546 ACRES

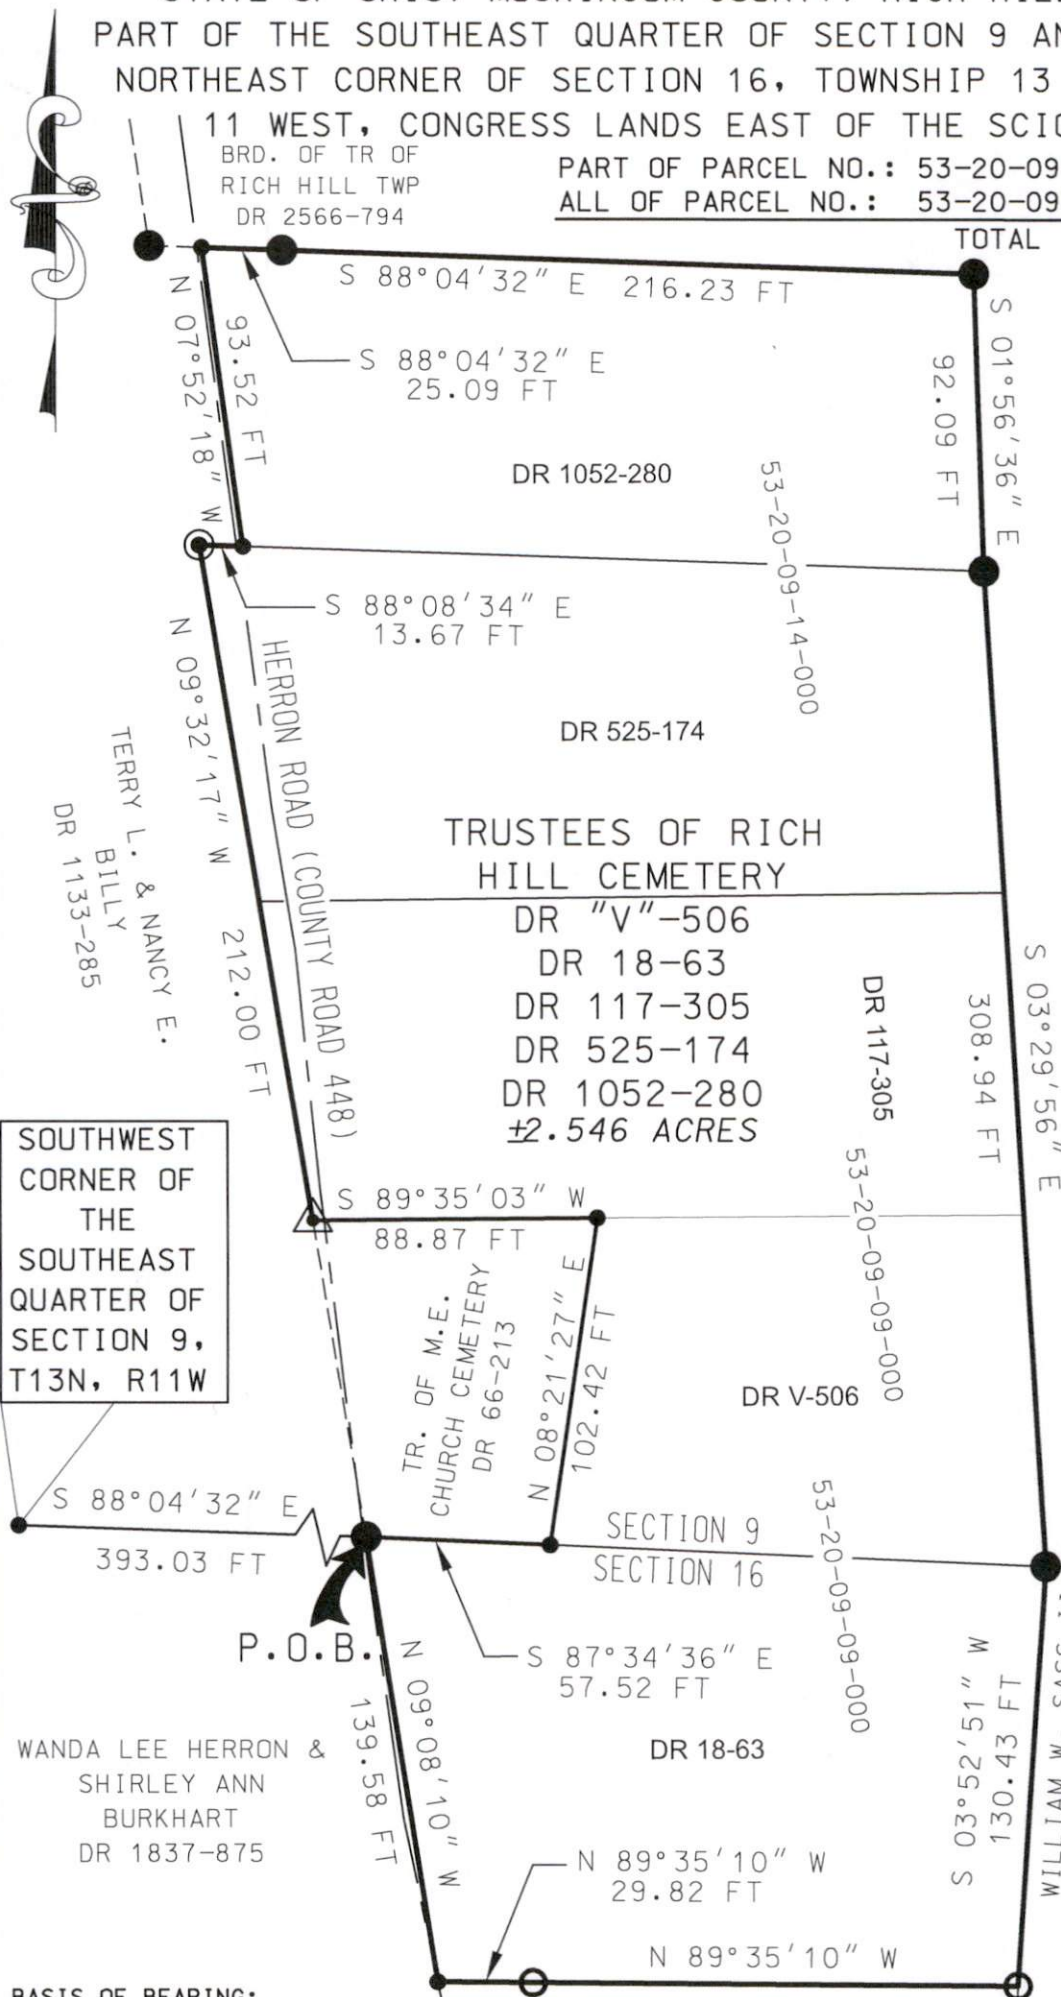

BRIAN & LAURA
BILINOVICH TRUST
DR 2581-130

DESCRIPTION
APPROVED
By: *[Signature]*


LEGEND

- IRON PIN SET
5/8" X 30"W/CAP
MARKED
"MUSK CTY"
"SWIERZ 8062"
- ▲ MAG-NAIL SET
- IRON PIN FOUND
- IRON PIPE FOUND
- POINT

MUSKINGUM COUNTY ENGINEER'S OFFICE

155 REHL ROAD
ZANESVILLE, OHIO 43701
(740) 454-0155

I HEREBY CERTIFY THIS PLAT
TO BE CORRECT AS SURVEYED
JANUARY 2023

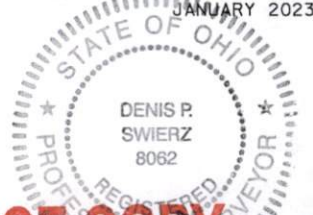

OFFICE COPY
NOT RECORDABLE
DENIS P. SWIERZ
PS# 8062
DATE 2/03/23

BASIS OF BEARING:
BEARINGS ARE BASED ON NAD 83, OHIO SOUTH ZONE, 151.57 FT
STATE PLANE COORDINATES AS PER GPS OBSERVATIONS FROM
MUSKINGUM COUNTY ENGINEER GPS MONUMENT - HERRON.

PERTINENT DOCUMENTS AND SURVEYS USED:
1. DEED REFERENCES SHOWN
2. TAX MAPS
3. SURVEY RECORDS FOUND IN THE MUSKINGUM
COUNTY ENGINEERS OFFICE, ZANESVILLE, OHIO

BRD. OF TR. OF RICH
HILL TOWNSHIP
DR 678-332

