

SITUATED IN

The State of Ohio, County of Muskingum, Township of Rich Hill, and being in the Southeast Quarter of Section 8, the Northeast Quarter of Section 17 and the Northwest Quarter of Section 16, T-13, R-11, Congress Lands East of the Scioto River.


BASIS OF BEARING

Bearings are based on State Plane Grid Coordinates, NAD83, Ohio South, per GPS Observation.

REFERENCES

* As Noted on Plat
www.muskingumcountyauditor.org
www.mceo.org
http://recorder.muskingumcounty.org


ReSurvey

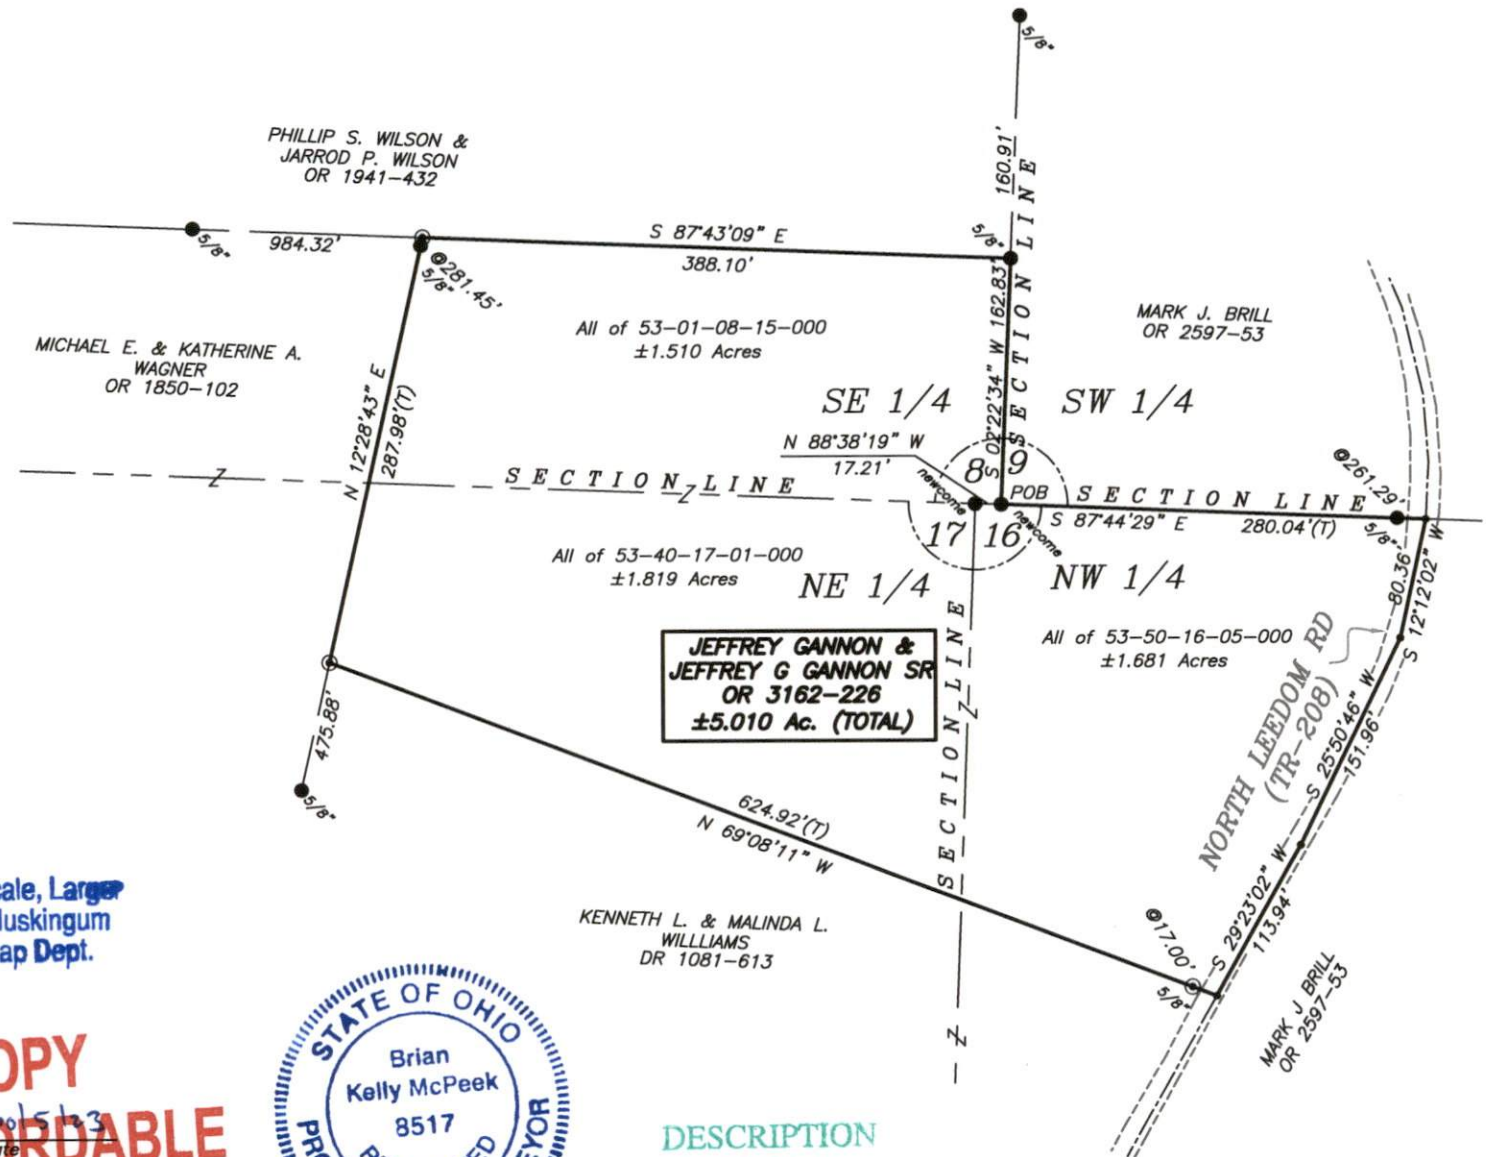

LEGEND

- Unmarked Point
- Iron Pin Found
- ⊗ Stone Found
- ⊙ Iron Pin Set (5/8" MCPEEK PS 8517)
- f.o.p. Found Out of Place
- Z- Property Hook

Graphic Scale

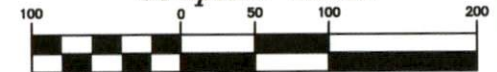

(IN FEET)
1 inch = 100 ft.

MCPEEK LAND SURVEYING LLC
www.mcpeeklandsurveying.com
email: brian@mcpeeklandsurveying.com
1705 East Pike, • Zanesville, Oh 43701 • 740.704.6073

Reduced copy, not to scale, Larger copy available in the Muskingum County Engineer's Map Dept.

OFFICE COPY
NOT RECORDABLE

Brian Kelly McPeck
Reg. Surveyor No. 8517

Date

This plat was prepared by McPeck Land Surveying, LLC in accordance with Chapter 4733-37 of the Administrative Code, and is intended to be used for the legal transfer of the property described and does not intend to describe all or any easements of record, nor encroachments unless otherwise intended.



DESCRIPTION
APPROVED

By: *[Signature]*