

Rich Hill Township  
S.W. Qtr. Sec. 11  
N.W., S.W., & S.E. Qtr.'s Section 14  
N.W. & N.E. Qtr.'s Sec. 23  
N.W. Qtr. Sec. 24  
T-13 N; R-11 W  
Congress Lands East  
of the Scioto River  
Muskingum County, Ohio  
SURVEYED FOR: Blessing Acre Farm LLC

# REFERENCES


Deeds as shown

Survey on file at Muskingum County Engineer's Office  
Basis of Bearing from Grid North - Ohio State Plane Coordinate  
System - South Zone NAD 83

- Stone
- 5/8" Rebar Found (unless noted)
- Pipe Found
- 5/8" Capped Pin Found "Galbraith"
- Paper

| CURVE | RADIUS | ARC LENGTH | CHORD LENGTH | CHORD BEARING | DELTA ANGLE |
|-------|--------|------------|--------------|---------------|-------------|
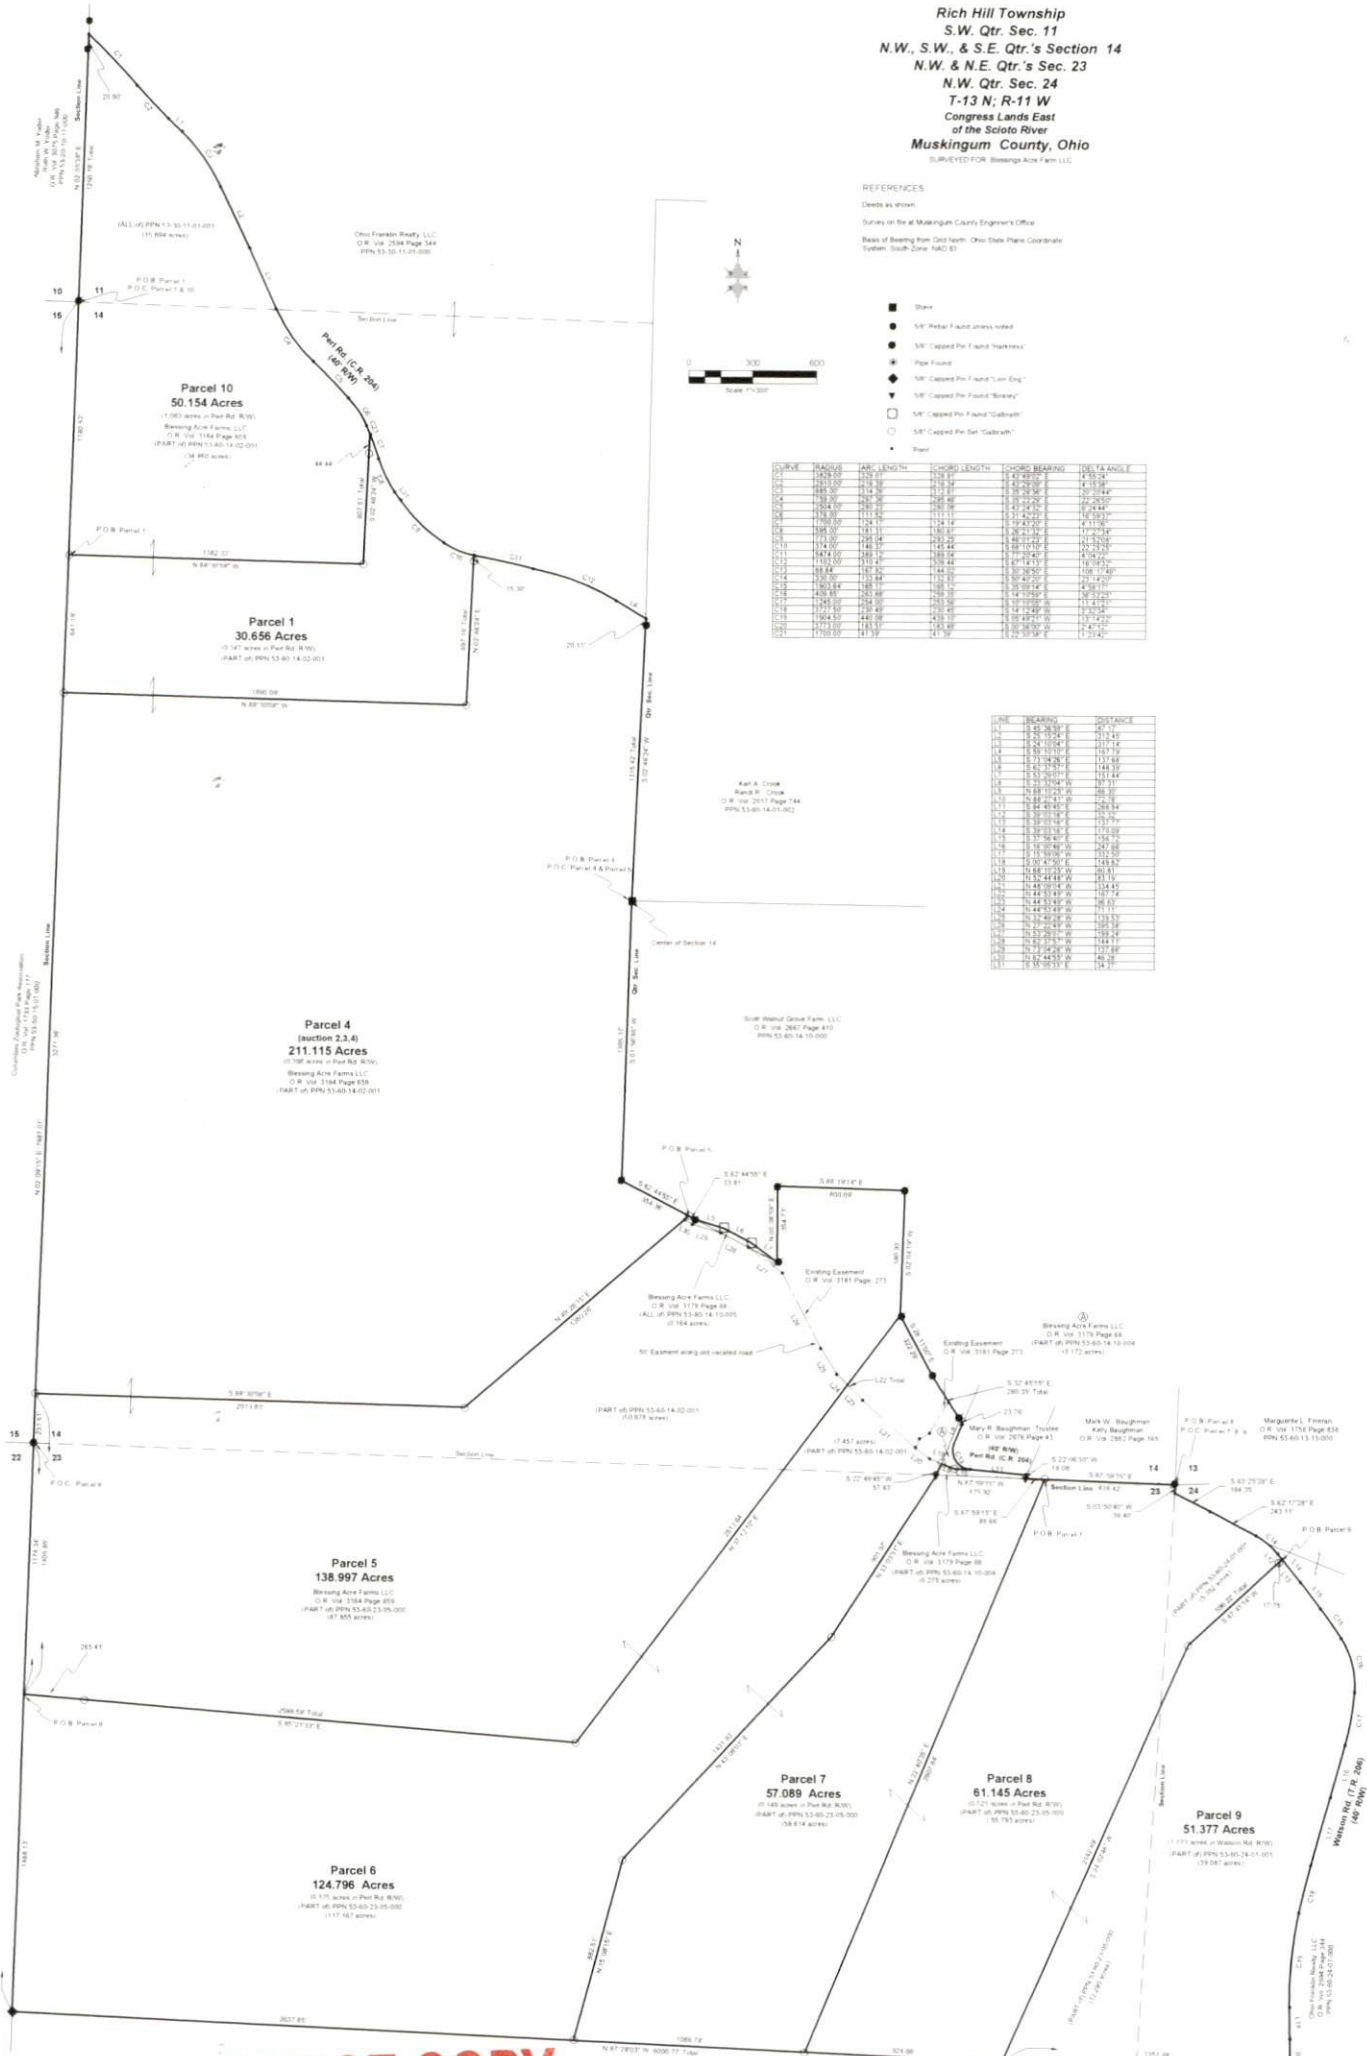

**OFFICE COPY**  
**NOT RECORDABLE**

Pioneer Surveying & Services, LLC  
1424 Township Road 177  
Wilmington, Ohio 46094  
Phone: 330.231.5485  
Email: rachel@pioneersurveyingservices.com



Reduced copy, not to scale. Larger  
copy available in the Muskingum  
County Engineer's Map Dept.

DESCRIPTION  
APPROVED  
By: *Rachel Jensen*