


Rich Hill Township
S.W. Qtr. Sec. 11
N.W., S.W., & S.E. Qtr.'s Section 14
N.W. & N.E. Qtr.'s Sec. 23
N.W. Qtr. Sec. 24
T-13 N; R-11 W
Congress Lands East
of the Scioto River
Muskingum County, Ohio
SURVEYED FOR: Bessing Ace Farms LLC

REFERENCES


Deeds as shown
Survey on file at Muskingum County Engineer's Office
Basis of Bearing from United States Ohio State Plane Coordinate System, South Zone NAD 83

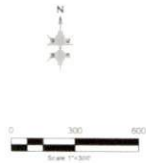

- Stone
- Point

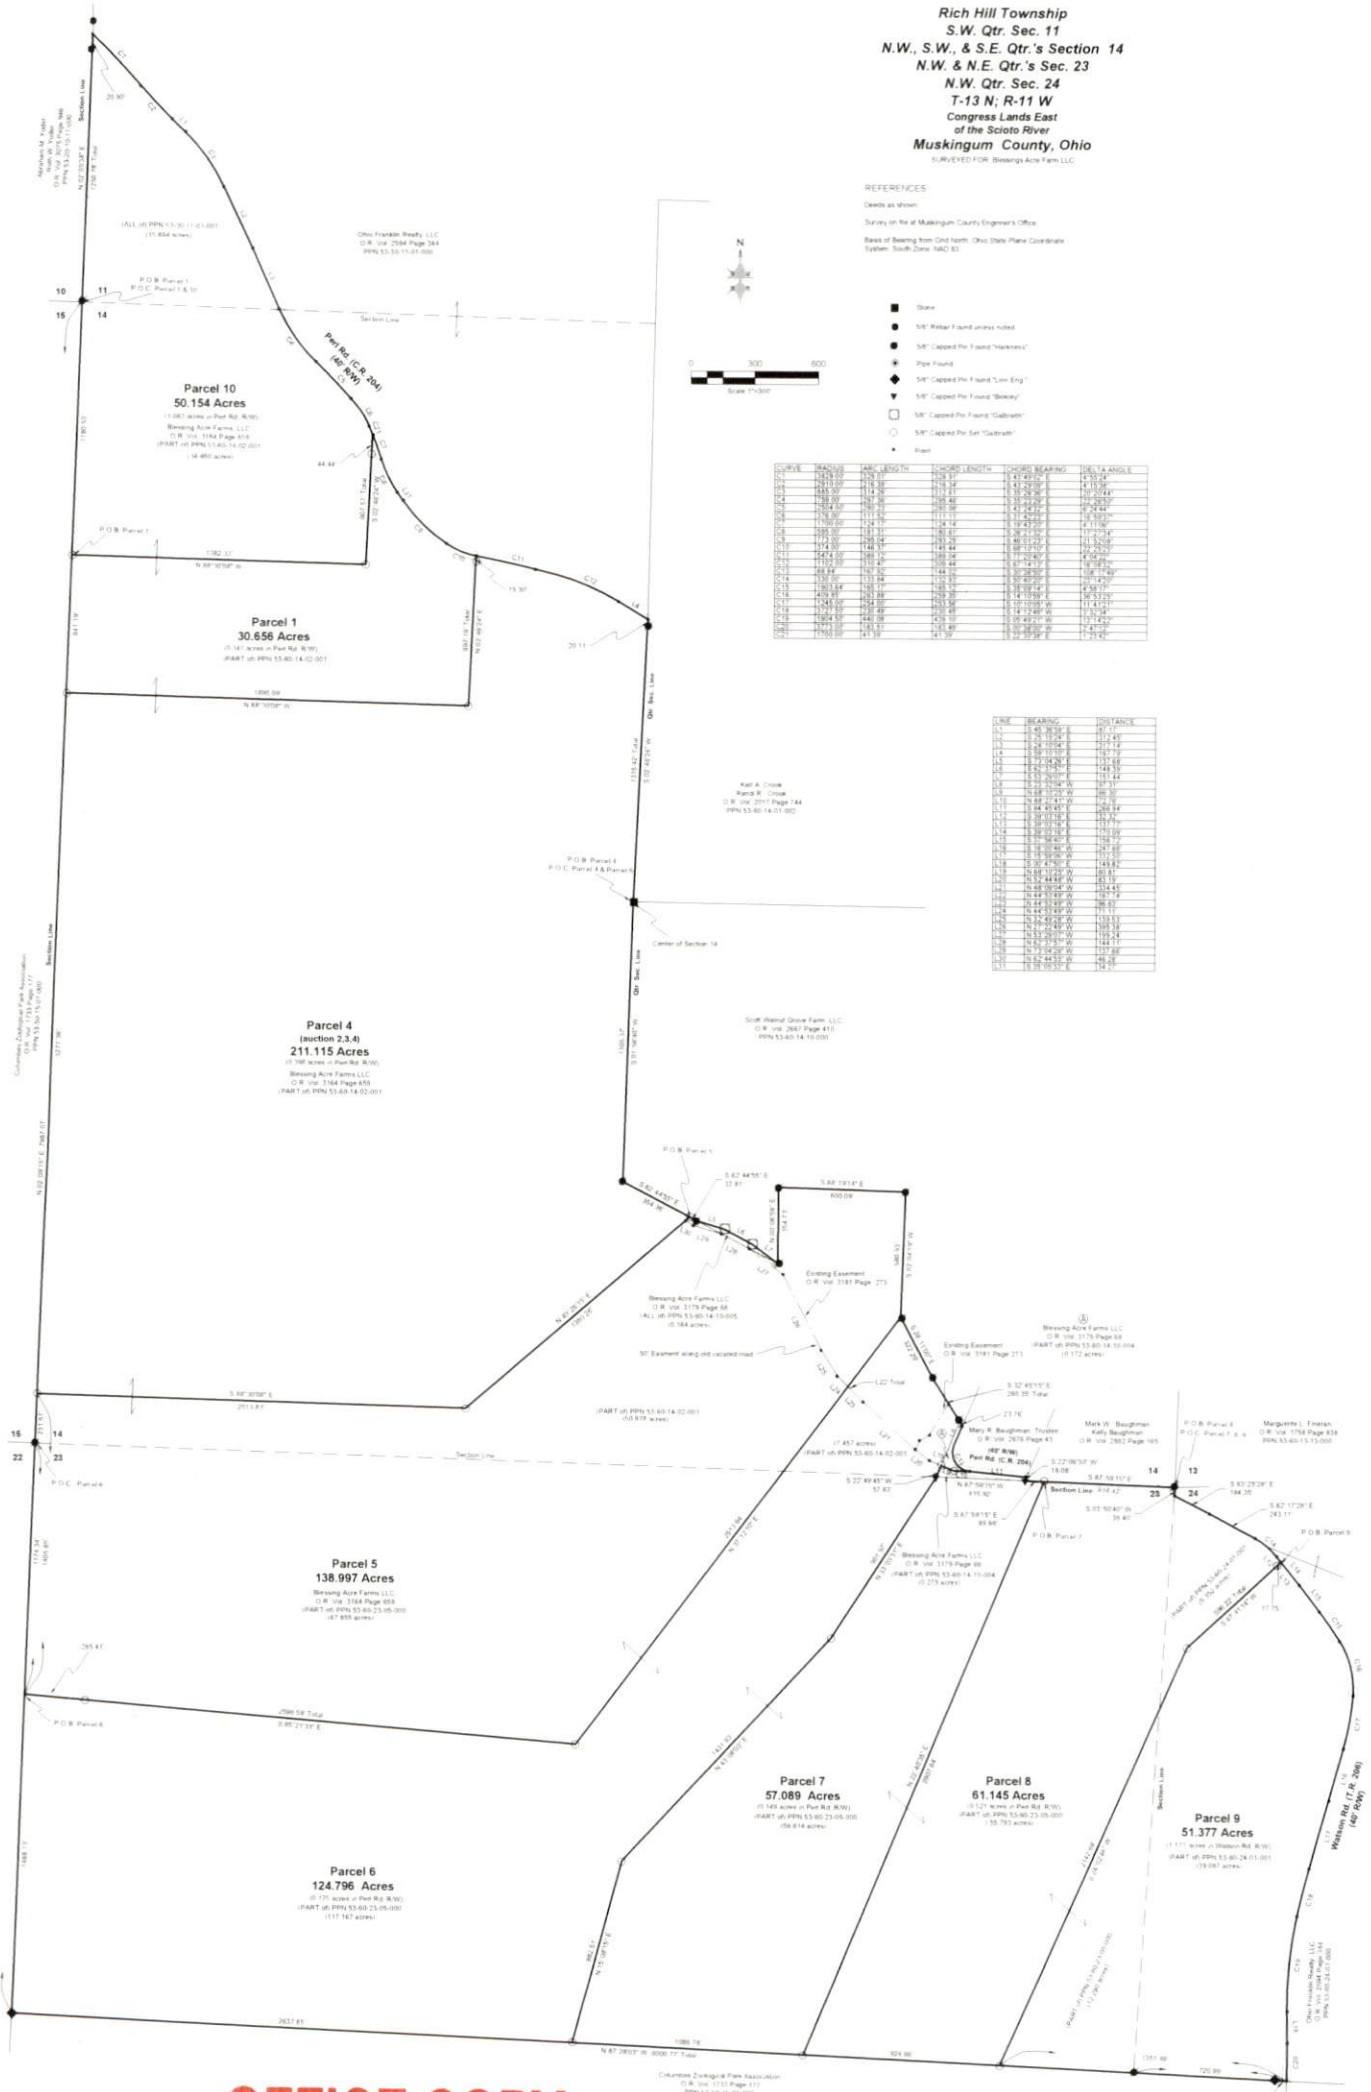

OFFICE COPY
NOT RECORDABLE

DESCRIPTION
APPROVED
By: *[Signature]*

PIONEER
Surveying & Services, LLC
5434 Township Road 377
Morgantown, Ohio 44064
Phone: 330-231-0887
Email: caleb@pioneer-surveying.com



Reduced copy, not to scale, Larger
copy available in the Muskingum
County Engineer's Map Dept.