

Mark S. Hill, PEPS
2387 High Point Dr.
Zanesville, OH 43701

RONALD SHIRER
0.093 Acres
Part of Parcel # 56-56-20-01-03-000 *SNR*

Situated in the State of Ohio, County of Muskingum, Township of Salem.

Being Part of Quarter Township 1, Township 2 North, Range 6 West, United States Military Lands, Adams Township, Muskingum County, Ohio, and further described as follows:

Beginning at an iron pin found at the Southeast Corner of the West Half of the Southeast Quarter of Section 22, Adams Township, thence; along the south line of said Southeast Quarter of Section 22, North 88 degrees 05 minutes 30 seconds West 291.46 feet to an iron pin set, also being the true point of beginning,

thence; continuing along the south line of said Southeast Quarter of Section 22, North 88 degrees 05 minutes 30 seconds West 191.95 feet to a PK nail set in the center of Bradford Rd,

thence; leaving the south line of said Southeast Quarter of Section 22, continuing along said road the following courses,

South 70 degrees 43 minutes 29 seconds East 9.40 feet to a point,
South 73 degrees 47 minutes 29 seconds East 30.25 feet to a point,
South 75 degrees 50 minutes 39 seconds East 33.73 feet to a point,
South 76 degrees 26 minutes 14 seconds East 62.02 feet to a point,
South 77 degrees 56 minutes 40 seconds East 53.47 feet to a point,

thence; leaving said road, North 12 degrees 26 minutes 47 seconds East 19.67 feet to an iron pin set,

thence; North 12 degrees 26 minutes 47 seconds East 20.39 feet to the true place of beginning, containing 0.093 acres.

Subject to all easements, right of ways, restrictions, and reservations of record and those that may be implied.

This description prepared by Mark S. Hill, PS # 7536, from June 12, 2006 survey.

APPROVED FOR CLOSURE

A. L. Swartz
7-6-2006

EXEMPT FROM
PLANNING COMMISSION

A. L. Swartz
7-6-2006

OFFICE COPY
NOT RECORDABLE
Mark S. Hill






PLAT OF SURVEY FOR RONALD SHRIRER

STATE OF OHIO, MUSKINGUM COUNTY, SALEM TOWNSHIP
PART OF QUARTER TOWNSHIP 1, TOWNSHIP 2 NORTH,
RANGE 6 WEST, UNITED STATES MILITARY LANDS

RONALD J. SPIKER
DR 1096-222

SOUTHEAST CORNER OF THE
WEST HALF OF THE SOUTHEAST
QUARTER OF SECTION 22

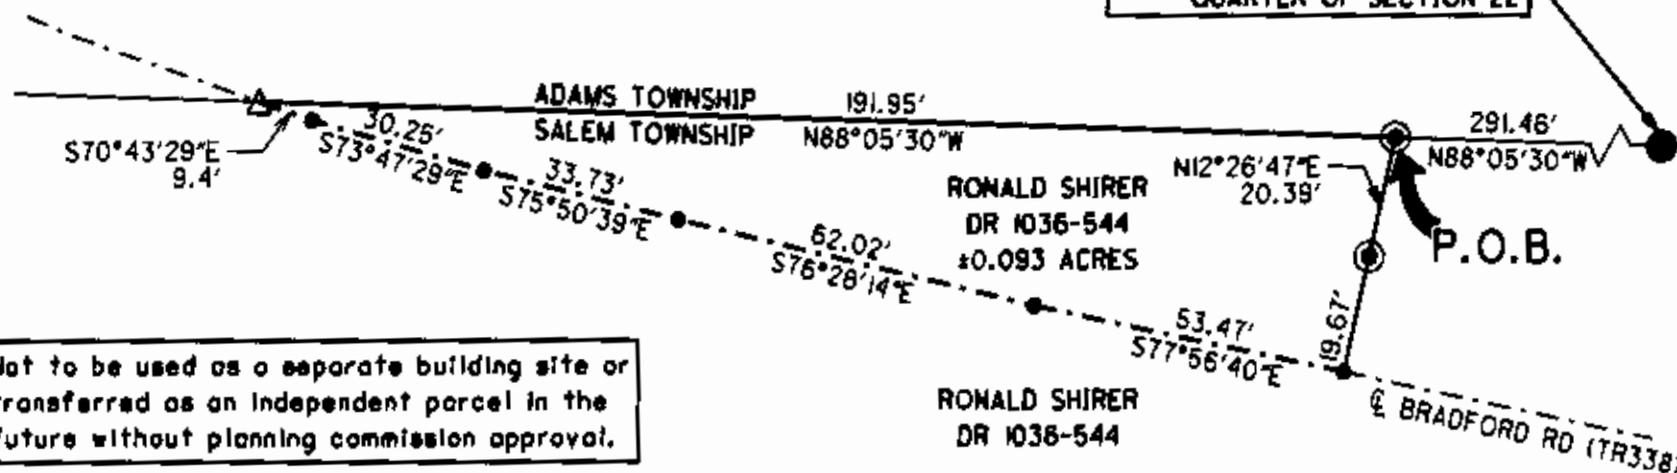


Not to be used as a separate building site or transferred as an independent parcel in the future without planning commission approval.

MUSKINGUM COUNTY RECORDER'S OFFICE
PARCEL NO: PART OF 56-56-20-01-03-000 = ±0.093 ACRES

PERTINENT DOCUMENTS AND SURVEYS USED:
- DEED REFERENCES SHOWN
- TAX MAPS
- SURVEY RECORDS FOUND IN THE MUSKINGUM COUNTY ENGINEER'S OFFICE
BASIS OF BEARING:
BEARINGS SHOWN HEREON ARE TO BE ASSUMED MERIDIAN AND ARE USED TO DENOTE ANGLES ONLY.

APPROVED FOR CLOSURE
A-L Swartz
7-6-2006

EXEMPT FROM PLANNING COMMISSION
A-L Swartz
7-6-2006

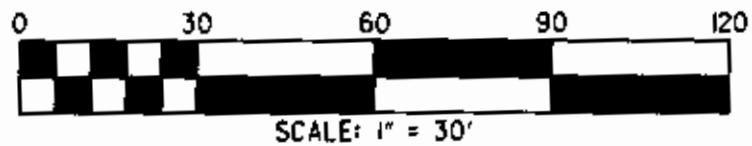

LEGEND

- IRON PIN SET 5/8"x30" w/CAP MARKED (M S HILL S-7536)
- IRON PIN FOUND
- POINT
- △ PK NAIL SET

PLANS PREPARED BY:
MARK S. HILL P.E., P.S.
2387 HIGH POINT DRIVE
ZANESVILLE, OH 43701
(740)450-3650

I HEREBY CERTIFY THIS PLAT TO BE CORRECT

OFFICE COPY NOT RECORDABLE

MARK HILL
PSL # 7536
DATE: JUNE 27, 2006