

DESCRIPTION OF SURVEY FOR KENNETH JOHNSTON

JOB#1509-1

Situated in the State of Ohio, County of Muskingum, Township of Salem:

Being part of the Southwest Quarter, of Section #3, Township #2, Range #6, of the US Military District, being all of the Kenneth Johnston property recorded in Parcel Two of Deed Book Volume 1134, Page 440 of said county's deed records, further being known as Muskingum County Auditor's Parcel Number 56-20-03-04-000, and more particularly described as follows;

Beginning at an iron pin (found) at the common corner for the Northwest and Southwest Quarters of Section #3 and for the Northeast and Southeast Quarters of Section #4 of said Township and Range;

- #1- THENCE South 88 degrees 07 minutes 30 seconds East 576.18 feet along the common line for said Northwest and Southwest Quarters of Section #3 to an iron pin (set) at a common corner for said Johnston property and for the Larry Lapp property recorded in Deed Book Volume 1095, Page 522;
- #2- THENCE South 08 degrees 14 minutes 40 seconds West 486.13 feet into said Southwest Quarter and along a common line for said Johnston and Lapp properties to a stone (found);
- #3- THENCE South 51 degrees 09 minutes 00 seconds West 694.95 feet continuing along said common properties to an iron pin (set) on the common line for said Sections #3 and #4;
- #4- THENCE North 02 degrees 08 minutes 45 seconds East 936.54 feet along said Section line to the place of beginning, containing 8.83 acres.

The bearings within this description are based on State Plane Coordinate Grid (Ohio South 1983) derived from GPS Observations. Iron pins (set) are 5/8" rebar with identification caps (C.R.Harkness P.L.S.6885).

This description was written by Charles R. Harkness Professional Land Surveyor #6885 from an actual survey completed on June 14, 2006, in accordance with Chapter 4733-37 of the Administrative Code, and is intended to be used for the legal transfer of the property described and does not intend to describe all or any easements of record, nor encroachments unless otherwise indicated.

OFFICE COPY  
NOT RECORDABLE  
*Charles R. Harkness*

Charles R. Harkness PLS #6885





APPROVED FOR CLOSURE

*CRH* 6/21/2006

EXEMPT FROM  
PLANNING COMMISSION

*CRH* 6/21/2006

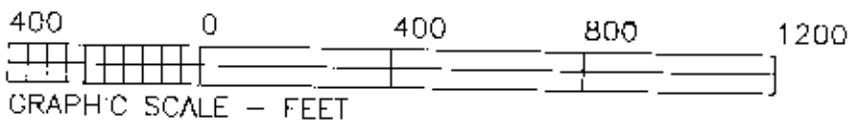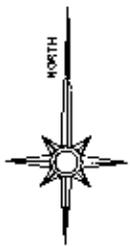

GRAPHIC SCALE - FEET

The bearings on this plat are based on State Plane Coordinate Grid (Ohio South 1983) derived from GPS Observations.

LEGEND

- PIN (SET) 5/8" REBAR CAPPED (C.R. HARKNESS PLS#6885)
- PIN (FOUND)
- △ POINT (UNMARKED)
- ⊗ STONE (FOUND)
- PIPE (FOUND)

Situated in the State of Ohio, County of Muskingum, Township of Salem:  
 Being part of the Southwest Quarter, of Section #3, Township #2, Range #6,  
 of the US Military District, being all of the Kenneth Johnston property  
 recorded in Parcel Two of Deed Book Volume 1134, Page 440 of said  
 county's deed records, further being known as Muskingum County Auditor's  
 Parcel Number 56-20-03-04-000;

SURVEYOR'S NOTES & REFERENCES:

Muskingum Co. Tax Maps and Orthophotos of the area. 3-D TopoQuads by  
 DeLorme (Ohio).  
 Note #1 - Section Corner is 10.6' North of Existing CL of SR #93. Survey  
 information contained in OR 1575, Page 488 was used to re-establish the  
 Section corner. The iron pin found was held far line

APPROVED FOR CLOSURE  
*[Signature]* 6/21/2006

EXEMPT FROM  
 PLANNING COMMISSION  
*[Signature]* 6/21/2006

William & Jean Bush  
 DB Vol. 1148,  
 Page 377.

Kenneth Johnston  
 DB Vol. 1134, Page 440.

Donald & Ellen  
 Bowden Trustees  
 OR Vol. 1541,  
 Page 533.

Larry Lapp  
 DB Vol. 1095, Page 522.

Next To Tree Stump  
 Reported To Be  
 Previous Deed Coll

Set On Qtr Sec Line  
 Near Remains Of Metal  
 Post/Rod/Slake


NE Qtr Sec #4  
 NW Qtr Sec #3  
 SE Qtr Sec #4  
 SW Qtr Sec #3  
**8.83 Acres**  
 Kenneth Johnston  
 DB Vol. 1134, Page 440,  
 Parcel 56-20-03-04-000



This plat was prepared by C. R. Harkness  
 Surveying & Mapping Inc. in accordance with  
 Chapter 4733-37 of the Administrative Code,  
 and is intended to be used for the legal  
 transfer of the property described and does  
 not intend to describe all or any easements of  
 record, nor encroachments unless otherwise  
 indicated.

**OFFICE COPY  
 NOT RECORDABLE**  
*[Signature]*

SURVEY FOR: <b>KENNETH JOHNSTON</b>	
SURVEY DATE: 6/14/2006	DRAWN DATE: 6/17/2006
SEC: #3 TWP: #2 R: #6 TWP: Salem CO: Muskingum	
<b>CHARLES R. HARKNESS</b> <b>SURVEYING &amp; MAPPING, INC.</b> 8205 OLD TOWN ROAD ROSEVILLE, OHIO 43777 PHONE (740) 849-0122	
JOB NUMBER <b>JOB #1509</b>	DRAWING / SHEET NUMBER <b>Plat #01</b>

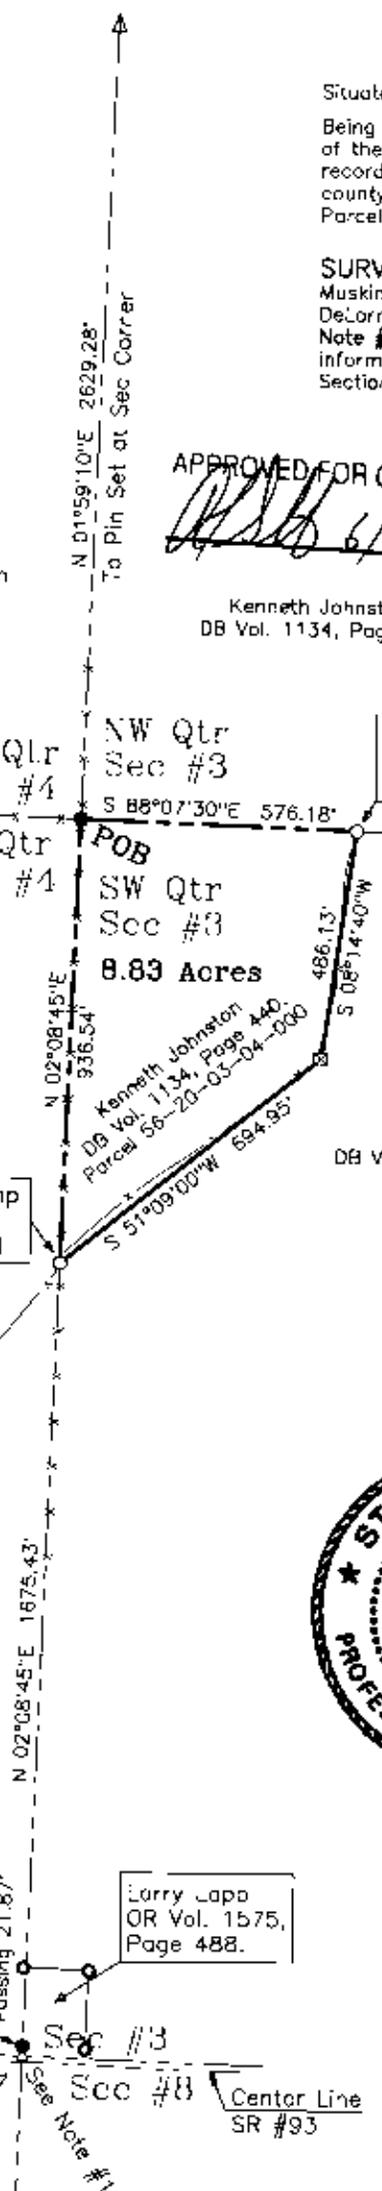

Sec #4 Sec #3  
 Sec #7 Sec #8  
 Center Line  
 SR #93

Larry Lapp  
 OR Vol. 1575,  
 Page 488.