

SURVEYING & MAPPING


56-50-08-14-005 A

Phone and Fax: 740-453-8448

L. Peter Dinan & Associates

1705 EAST PIKE

Zanesville, Ohio 43702

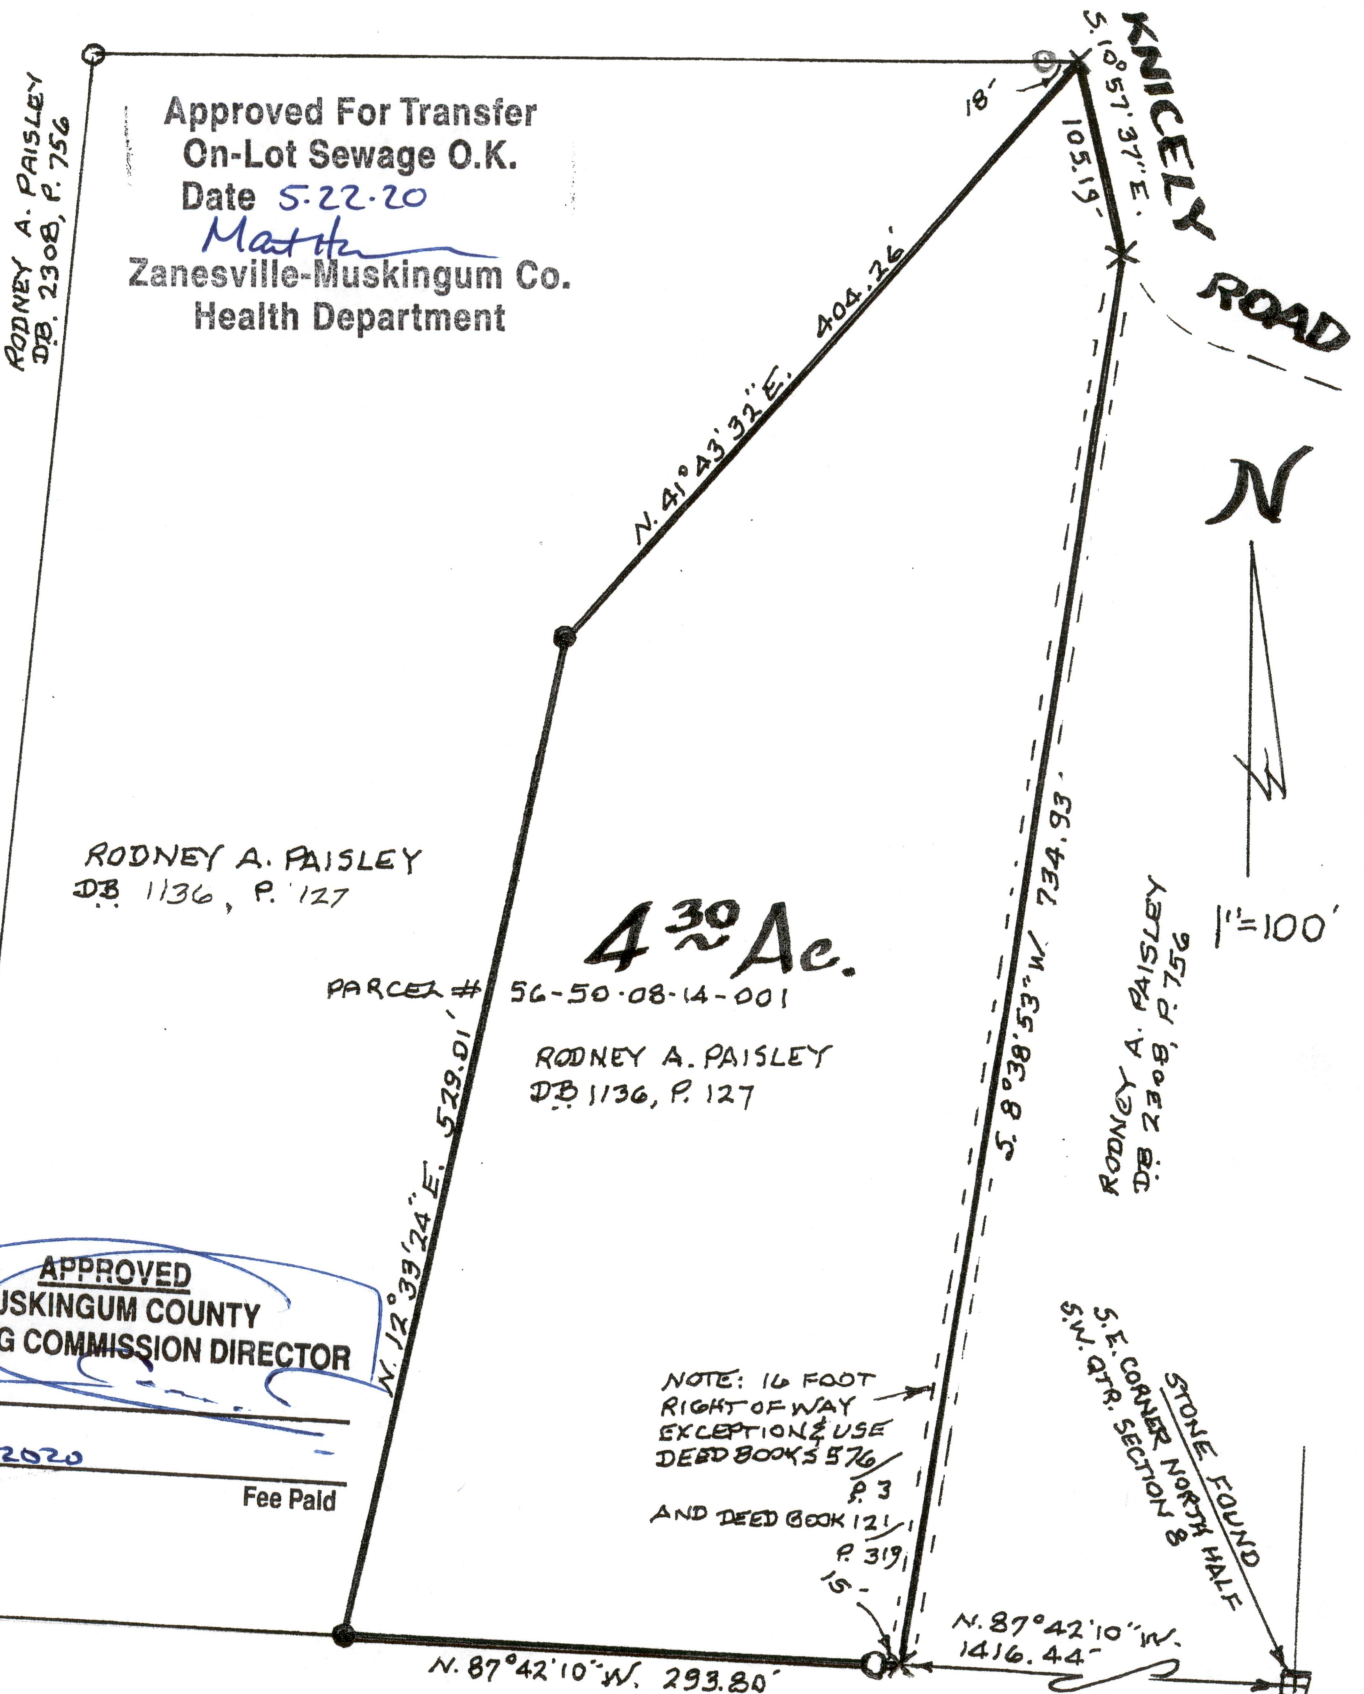

APPROVED
MUSKINGUM COUNTY
PLANNING COMMISSION DIRECTOR

5/26/2020

Date

Fee Paid

RICHARD WAYNE & RUTH CHARLENE KNICELEY
TRUSTEES DB 1769, P. 61

- STONE FOUND
- IRON PIN FOUND
- IRON PIN SET
- RAILROAD SPIKE FOUND

PART OF THE NORTH HALF OF THE S.W. QTR OF SECTION 8
TOWNSHIP 2, RANGE 6 IN SALEM TOWNSHIP,
MUSKINGUM COUNTY, STATE OF OHIO

DESCRIPTION

APPROVED

By: *Matth*

APRIL 9, 2020

OFFICE COPY
NOT RECORDABLE

L. PETER DINAN
REGISTERED SURVEYOR #5451

