


SITUATED IN
The State of Ohio, County of Muskingum
Township of Salem, and being a part
of SW Qtr. of Sec. 19, 12, R6.


BASIS OF BEARING
Bearings are based on State Plane Grid Coordinates,
MAD83, Ohio South, per GPS Observation.

REFERENCES
* As Noted on Plat
www.muskingumcountyauditor.org
www.mcoo.org
<http://recorder.muskingumcounty.org>

Reduced copy, not to scale, larger
copy available in the Muskingum
County Engineer's Map Dept.

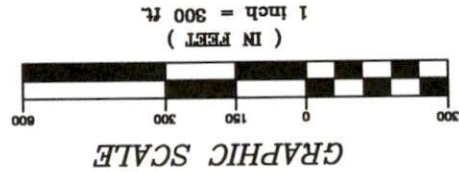

This plat was prepared by McPeck Land Surveying, LLC
in accordance with Chapter 4733-37 of the Administrative Code,
and is intended to be used for the legal transfer of the property
described and does not intend to describe all or any easements or
record, nor encroachments unless otherwise intended.

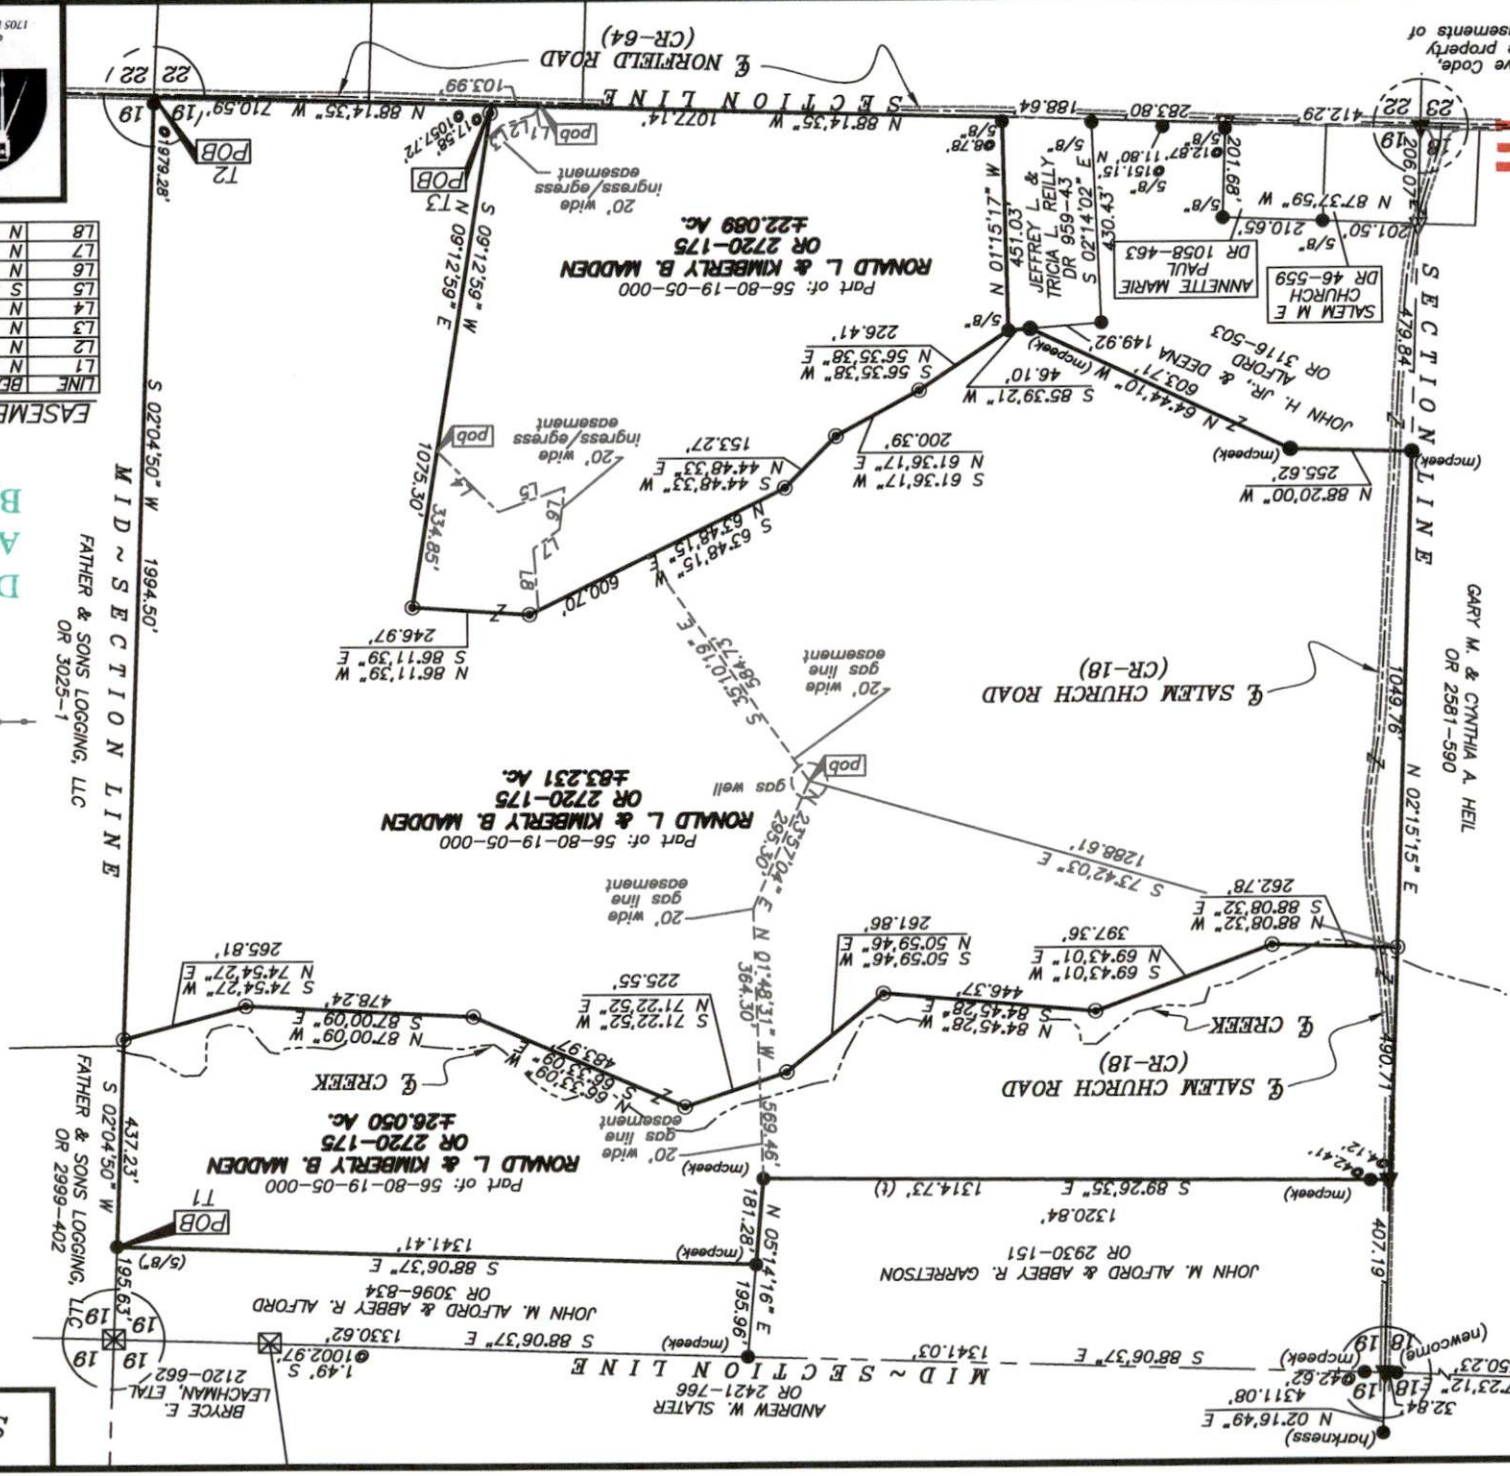

EASEMENT(S) LINE TABLE

LINE	BEARING	DISTANCE
L1	N 40°51'27\"	24.32'
L2	N 71°43'00\"	70.62'
L3	N 47°19'13\"	44.91'
L4	N 44°45'52\"	181.83'
L5	S 69°58'02\"	149.28'
L6	N 06°52'54\"	88.74'
L7	N 53°35'08\"	69.11'
L8	N 04°15'25\"	130.87'

MCPPECK LAND SURVEYING LLC
www.mcpecklandsurveying.com
email: brian@mcpecklandsurveying.com
1705 East Pike, Zanesville, OH 43701 • 740.704.6073

Survey Split(s)

- LEGEND
- ▲ Railroad Spike Found
 - Iron Pin Found
 - Pipe Found w/cap
 - ⊠ Stone Found
 - ⊙ Property Hook
 - Ex. Fence

DESCRIPTION
APPROVED
By: [Signature]

FATHER & SONS LOGGING, LLC
OR 3025-1

FATHER & SONS LOGGING, LLC
OR 2999-402