


SURVEYED FOR: Alan Miller


Deeds as shown

Survey on file at Muskingum County Engineer's Office.

Basis of Bearing from Grid North, Ohio State Plane Coordinate System, South Zone, NAD 83.

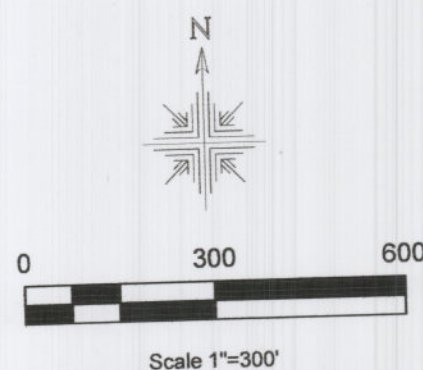

- 5/8" Rebar Found unless noted
- ▼ 3/4" Pipe Found
- ◆ Pipe Found
- ♣ 3/4" Capped Pin Found "Graves"
- ◆ 5/8" Capped Pin Found "McPeck"
- 5/8" Capped Pin Set "Galbraith"
- △ Railroad Spike Set
- ▲ Railroad Spike Found
- Point

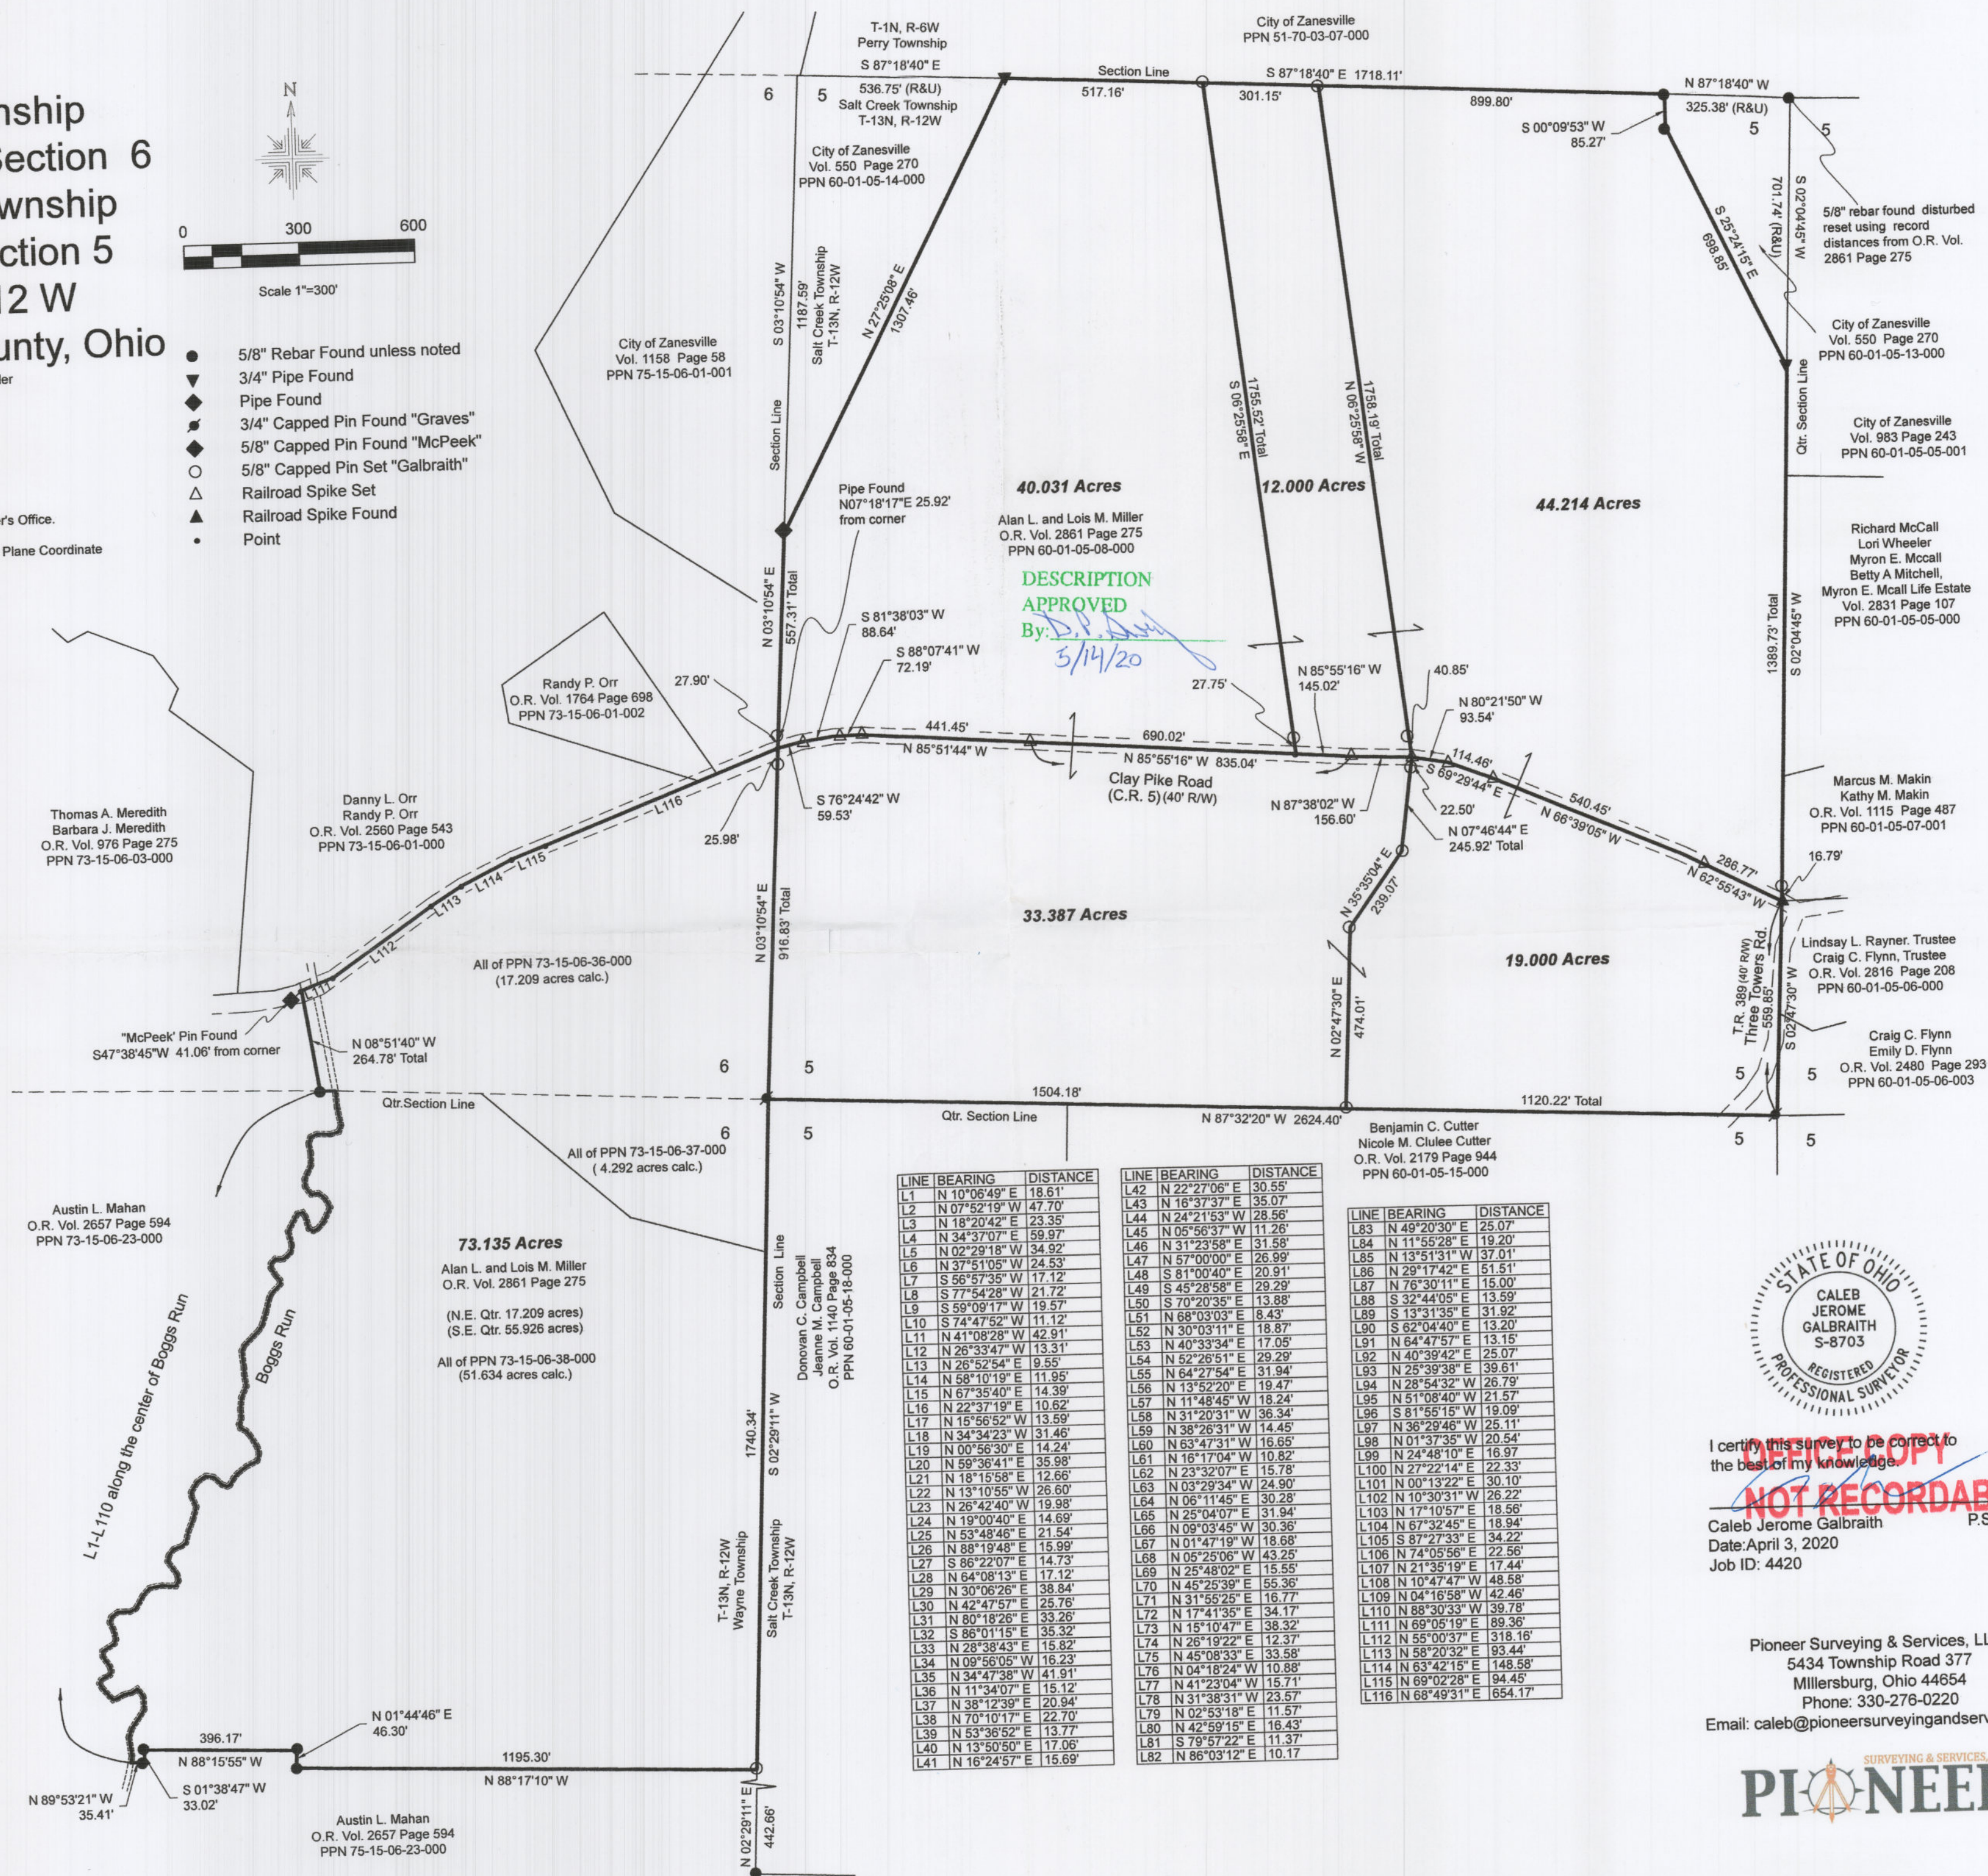

I certify this survey to be correct to the best of my knowledge.

Celeb. Jerome Galbraith

Date: April 3, 2020

Job ID: 4420

Pioneer Surveying & Services, LLC

5434 Township Road 377

Millersburg, Ohio 44654

Phone: 330-276-0220

Email: caleb@pioneersurveyingandservices.com

PIONEER SURVEYING & SERVICES, LLC