

SITUATED IN

The State of Ohio, County of Muskingum
Township of Salt Creek, and being a part
of the SE Qtr., Sec. 3 & 22, T13, R12.


Survey Split

BASIS OF BEARING

Bearings are based on State Plane Grid Coordinates,
NAD83, Ohio South Zone.

Approved For Transfer
On-Lot Sewage O.K.
Date 4-27-20

Zanesville-Muskingum Co.
Health Department

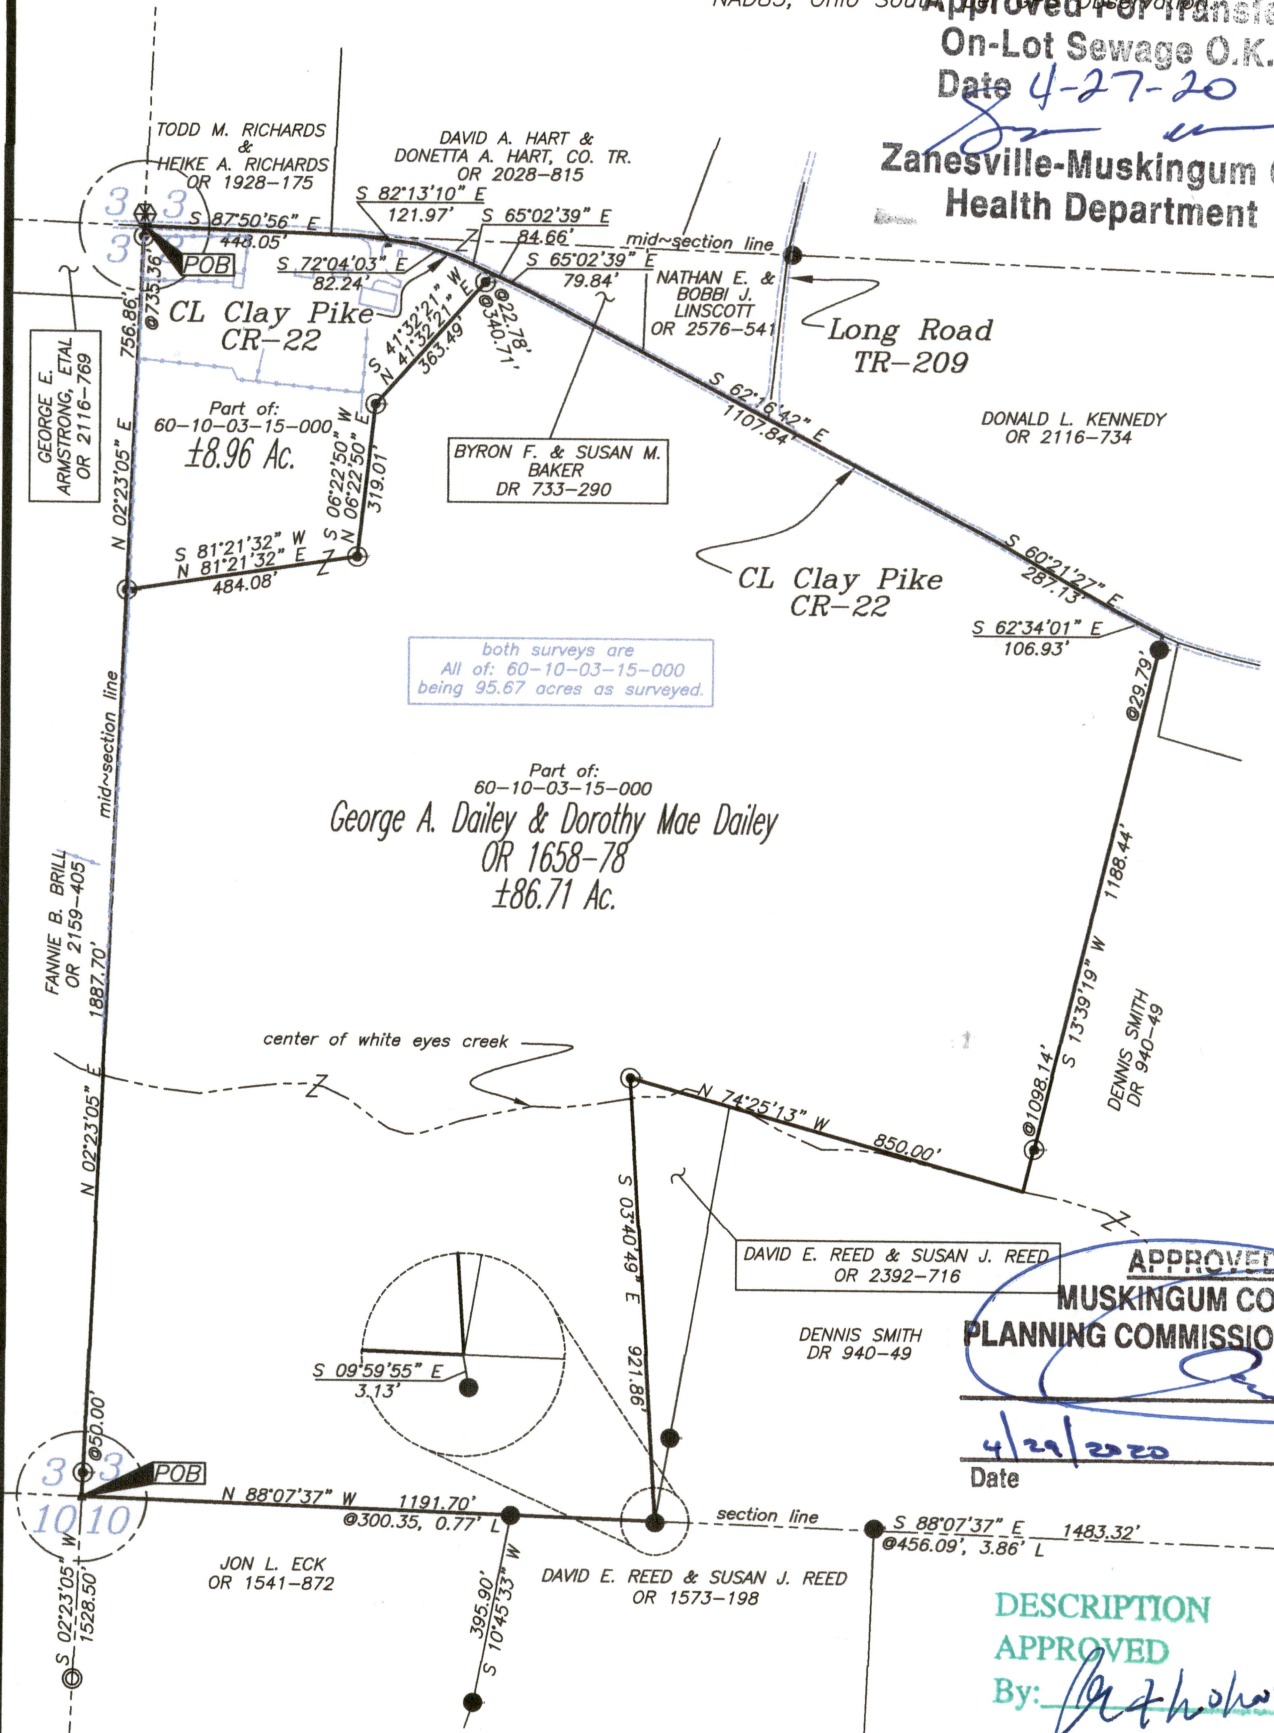


APPROVED
MUSKINGUM COUNTY
PLANNING COMMISSION DIRECTOR

Date 4/29/2020

DESCRIPTION
APPROVED
By: [Signature]

GRAPHIC SCALE

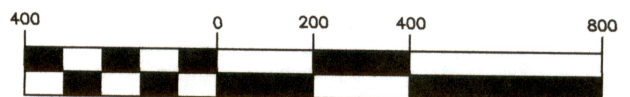

(IN FEET)

1 inch = 400 ft.



OFFICE COPY
NOT RECORDABLE

Brian Kelly McPeck
Reg. Surveyor No. 8517

This plat was prepared by McPeck Land Surveying, LLC
in accordance with Chapter 4733-37 of the Administrative Code,
and is intended to be used for the legal transfer of the property
described and does not intend to describe all or any easements of
record, nor encroachments unless otherwise intended.

**MCPECK
LAND
SURVEYING**
www.mcpecklandsurveying.com
email: brian@mcpecklandsurveying.com
340 Robin Hood Ln., Zanesville, Oh 43701 * 740.704.6073