

Plat of Property Surveyed for Dean Blackburn/Ben Schafer

Part of the Northeast Quarter & the Southeast Quarter of Section 2

Township 13 North- Range 12 West

Salt Creek Township, Muskingum County, Ohio

Jacquelin M. McCarroll

Deed Ref.: Vol. 1569-P. 583, Official Records

Approved For Transfer

No On-Lot Sewage

Date

10-24-23

Zanesville - Muskingum County
Health Department

Scale: 1 Inch = 200 Feet


Bearings are based on
Grid North of the Ohio
South Coordinate System.

LEGEND

- Iron Pin Set, 5/8" rebar capped "Schell-7314"
- Iron Pin Found
- Marked Stone Found
- - - Parcel Line

Pertinent Documents

- 1) All Deed Vol. & Pages Shown
- 2) Auditor's Aerial Photos of Parcels
- 3) Survey Plats of the Area

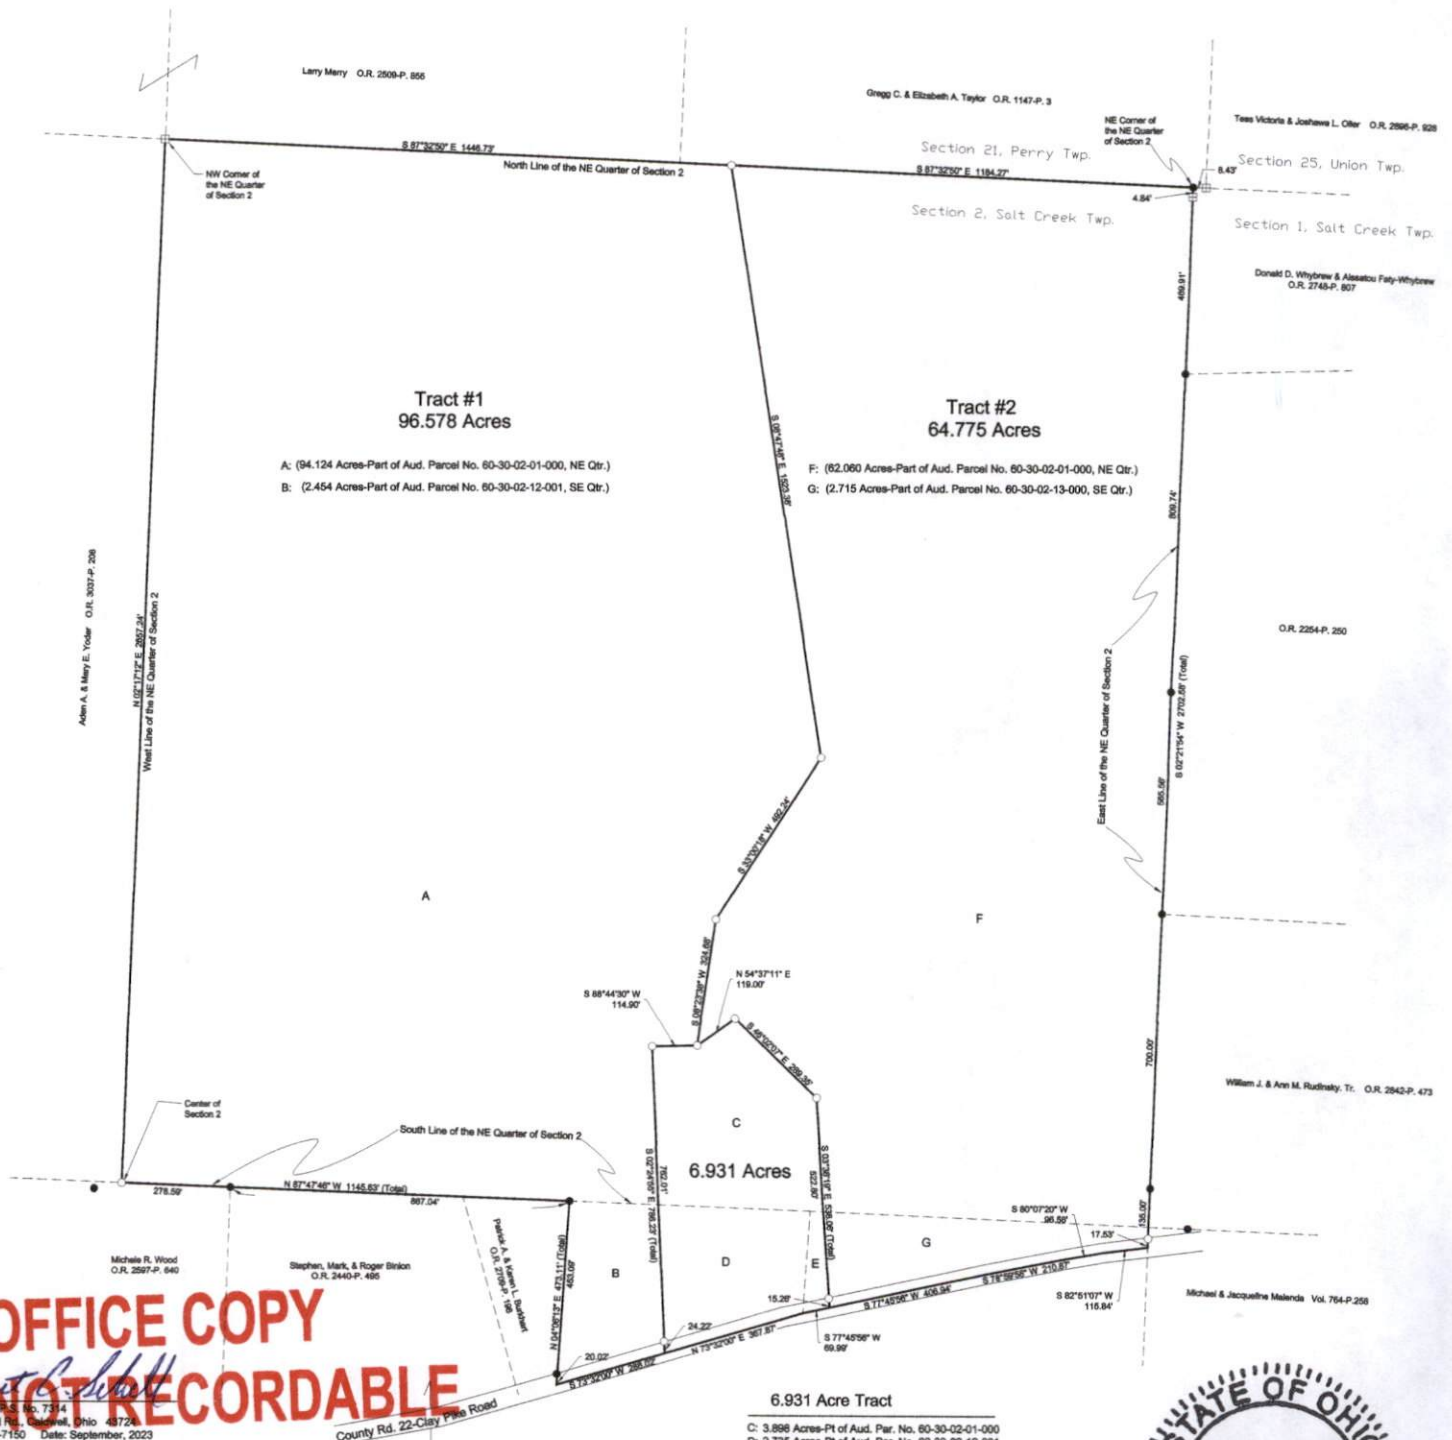

OFFICE COPY
NOT RECORDABLE

Reduced copy, not to scale, Larger
copy available in the Muskingum
County Engineer's Map Dept.

DESCRIPTION
APPROVED

By: *Robert C. Schell*

