


Plat of Property Surveyed for Dean Blackburn/Ben Schafer
Part of the Northeast Quarter & the Southeast Quarter of Section 2
Township 13 North- Range 12 West
Salt Creek Township, Muskingum County, Ohio
Jacquelin M. McCarroll
Deed Ref.: Vol. 1569-P. 583, Official Records

Approved For Transfer
On-Lot Sewage O.K.
Date 10-24-23
Zanesville-Muskingum Co.
Health Department

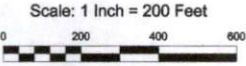


Bearings are based on
Grid North of the Ohio
South Coordinate System.

LEGEND

- Iron Pin Set, 5/8" rebar capped "Schell-7314"
- Iron Pin Found
- Marked Stone Found
- Parcel Line

Pertinent Documents

- 1) All Deed Vol. & Pages Shown
- 2) Auditor's Aerial Photos of Parcels
- 3) Survey Plats of the Area

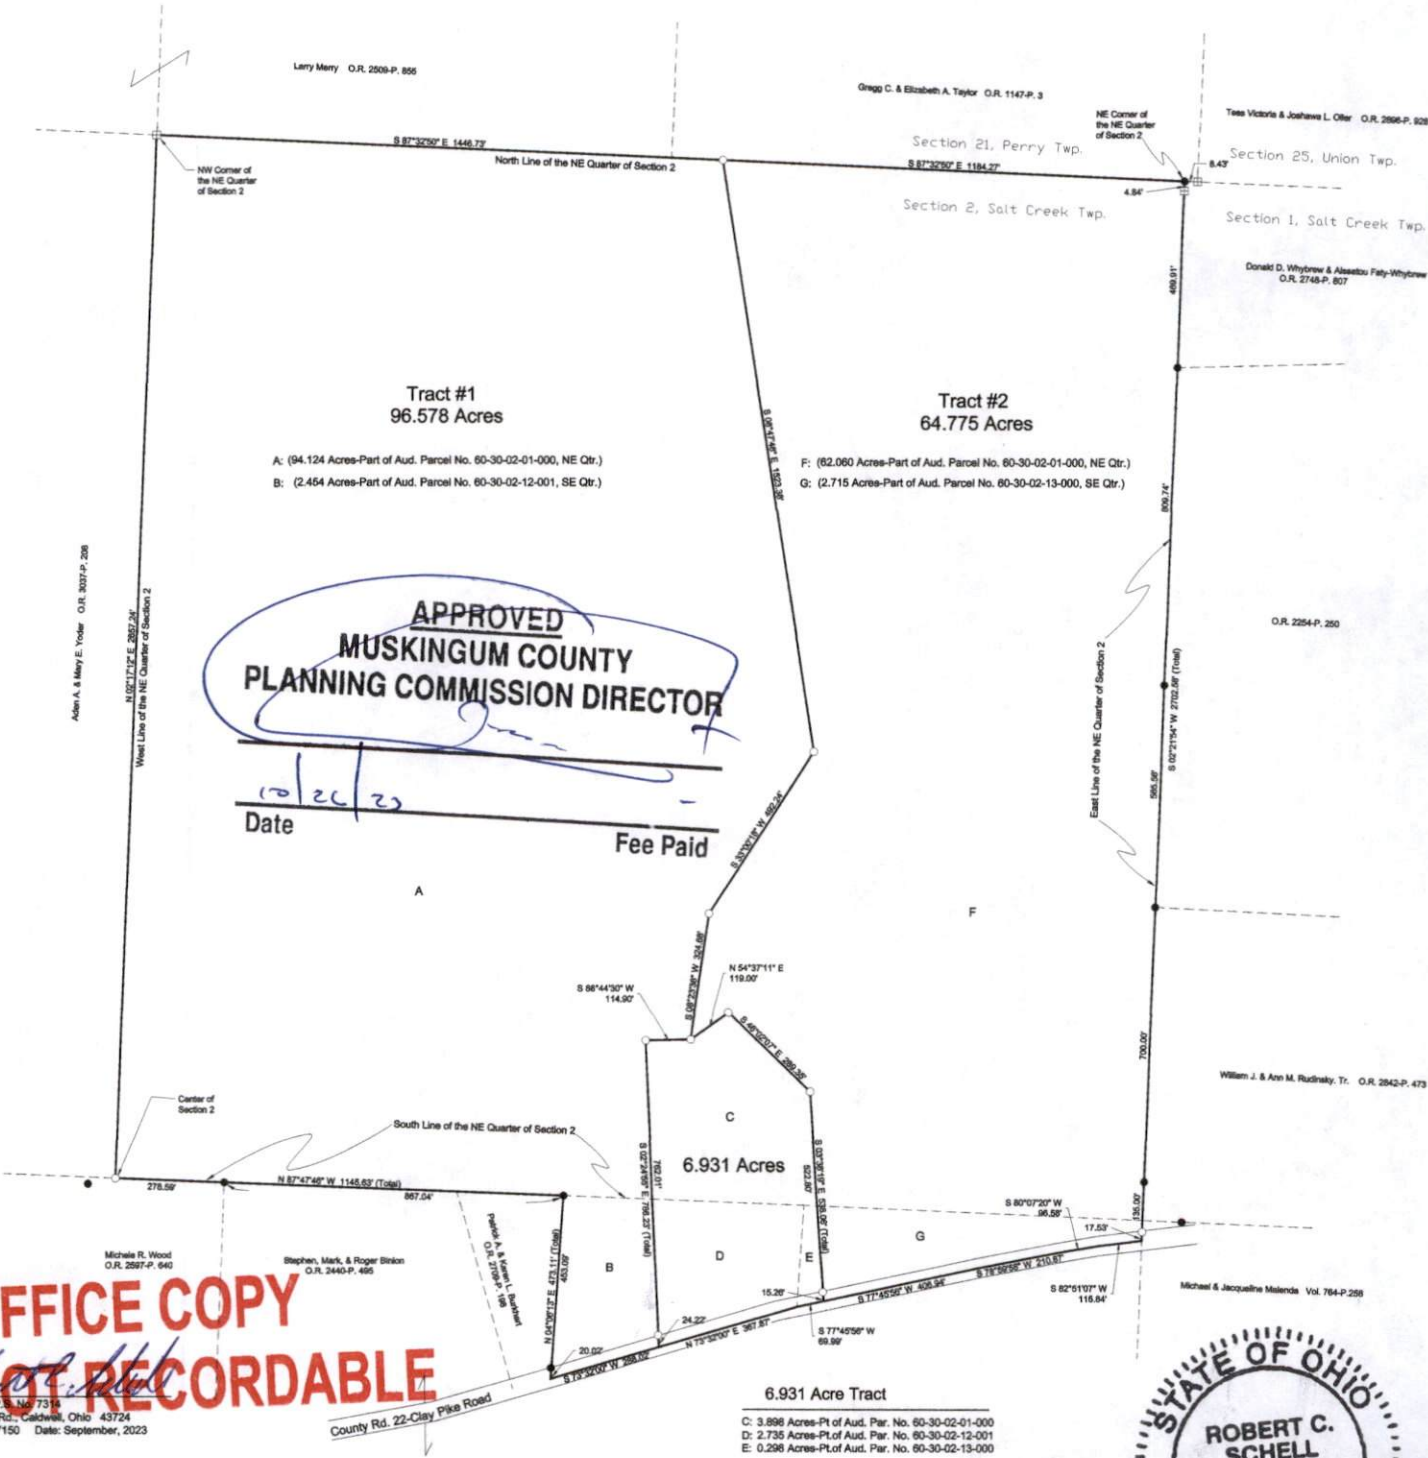

OFFICE COPY
NOT RECORDABLE



reduced copy, not to scale, Larger
copy available in the Muskingum
County Engineer's Map Dept.

DESCRIPTION
APPROVED
By: M. C. / 10/26/23