


Plat of Staker Farm # 1 Surveyed for Ben Schafer


Part of the Northwest Quarter of Section 20, Twp. 13 North-Range 12 West
Salt Creek Township, Muskingum County, Ohio
James B. Staker
Deed Ref.: Vol. 980-P. 189, Deed Records
Auditor's Parcel No. 60-40-20-11-000

Bearings are based on
Grid North of the Ohio
South Coordinate System.

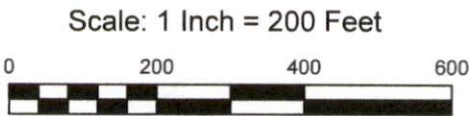

LEGEND

- Iron Pin Set, 5/8" rebar capped "Schell-7314"
- Iron Pin Found
- Iron Pipe Found

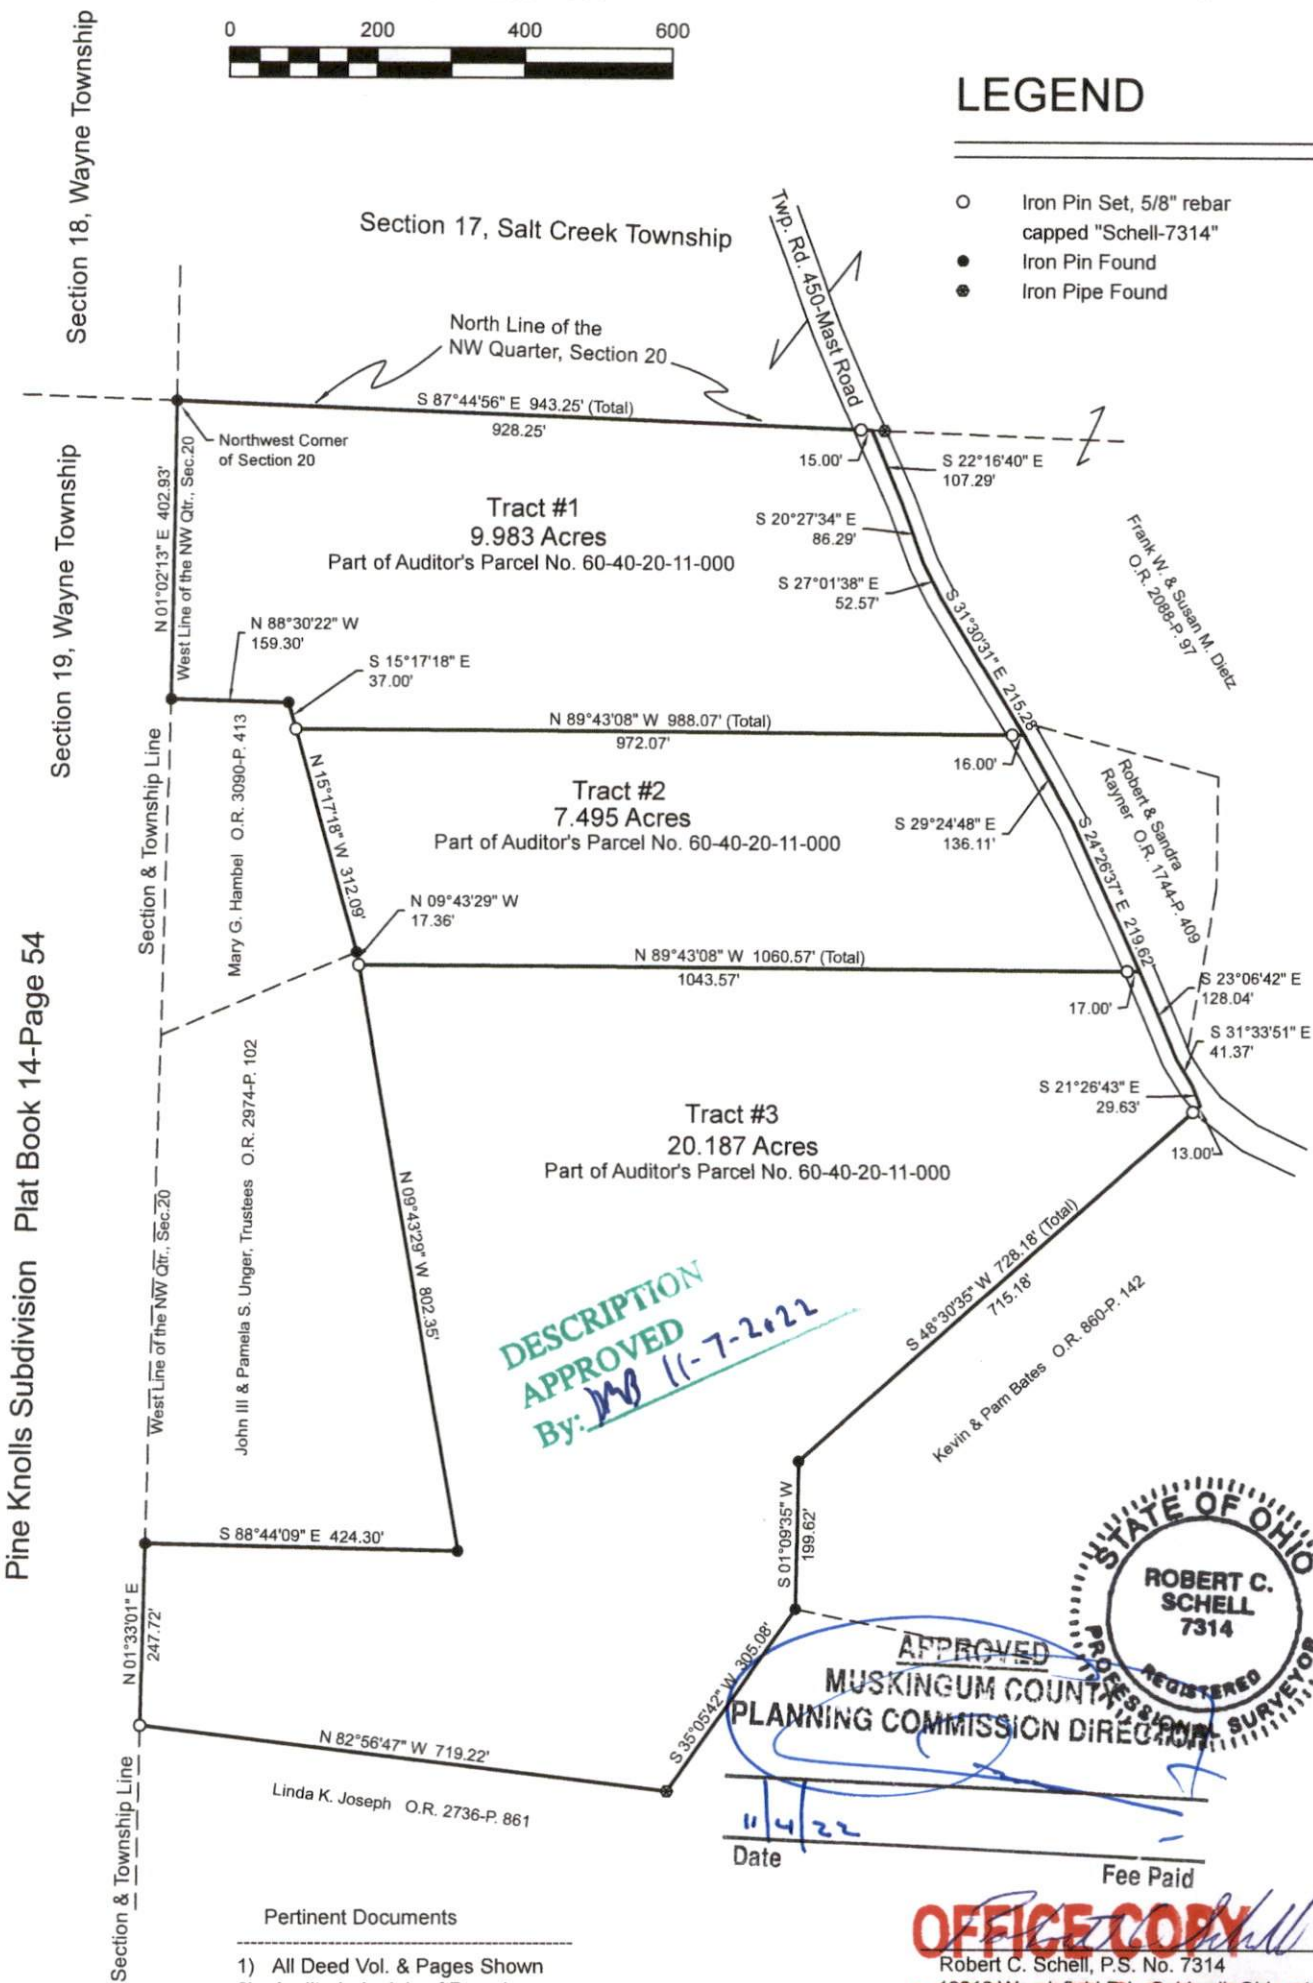

Pertinent Documents

- 1) All Deed Vol. & Pages Shown
- 2) Auditor's Aerials of Parcels
- 3) Survey Plats of the Area
- 4) Plat of Pine Knolls Subdivision P.B. 14-Page 54

OFFICE COPY
Robert C. Schell, P.S. No. 7314
19018 Woodsfield Rd., Caldwell, Ohio 43724
Phone: (740) 732-7150 Date: October, 2022
NOT RECORDABLE