


PLAT OF SURVEY FOR BOARD OF WAYNE TOWNSHIP TRUSTEES

STATE OF OHIO, MUSKINGUM COUNTY, SALT CREEK TOWNSHIP,
PART OF THE SOUTHWEST QUARTER OF SECTION 20,
TOWNSHIP 13 NORTH, RANGE 12 WEST
PART OF PARCEL NO.: 60-40-20-24-000 ± 9.14 ACRES

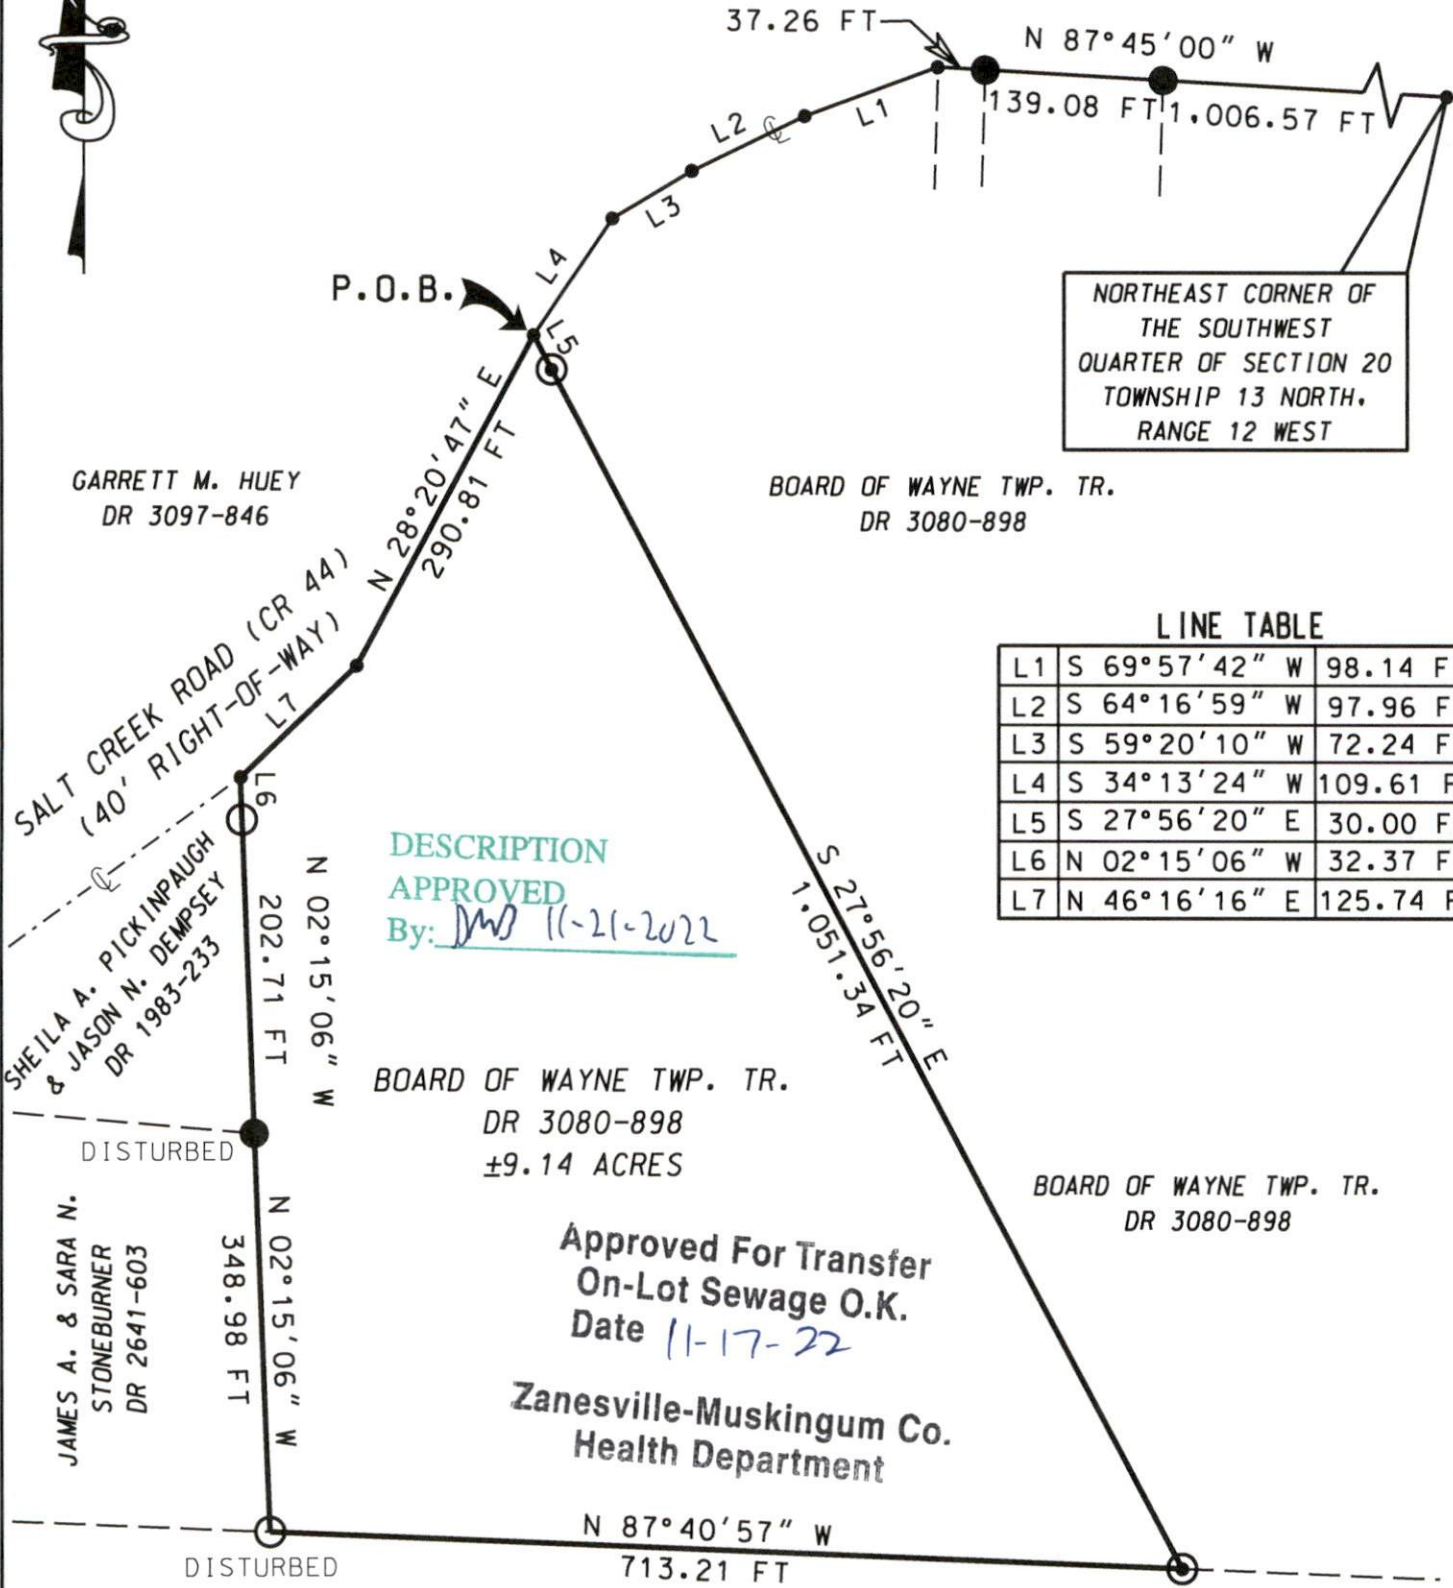

NORTHEAST CORNER OF
THE SOUTHWEST
QUARTER OF SECTION 20
TOWNSHIP 13 NORTH,
RANGE 12 WEST

BOARD OF WAYNE TWP. TR.
DR 3080-898

LINE TABLE

L1	S 69°57'42" W	98.14 FT
L2	S 64°16'59" W	97.96 FT
L3	S 59°20'10" W	72.24 FT
L4	S 34°13'24" W	109.61 FT
L5	S 27°56'20" E	30.00 FT
L6	N 02°15'06" W	32.37 FT
L7	N 46°16'16" E	125.74 FT

DESCRIPTION
APPROVED
By: DMJ 11-21-2022


BOARD OF WAYNE TWP. TR.
DR 3080-898
± 9.14 ACRES

Approved For Transfer
On-Lot Sewage O.K.
Date 11-17-22

Zanesville-Muskingum Co.
Health Department

BOARD OF WAYNE TWP. TR.
DR 3080-898

ADAM McELHANEY
DR 2835-684

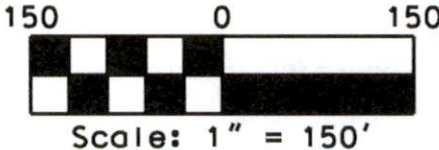

BASIS OF BEARING:
BEARINGS SHOWN HEREON ARE BASED ON
NAD 83 (2011), OHIO SOUTH ZONE, STATE
PLANE COORDINATES, AS PER GPS
OBSERVATIONS FROM NATIONAL GEODETIC
SURVEY MONUMENT - JX 2267 (PHILO).
PERTINENT DOCUMENTS AND SURVEYS USED:
1. DEED REFERENCES SHOWN
2. TAX MAPS
3. SURVEY RECORDS FOUND IN THE
MUSKINGUM COUNTY ENGINEERS
OFFICE, ZANESVILLE, OHIO

LEGEND	
⊙	IRON PIN SET 5/8" X 30" W/CAP MARKED "MUSK CTY" "SWIERZ 8062"
●	IRON PIN FOUND
○	IRON PIPE FOUND
•	POINT

MUSKINGUM COUNTY
ENGINEER'S OFFICE

155 REHL ROAD
ZANESVILLE, OHIO 43701
(740) 454-0155

I HEREBY CERTIFY THIS PLAT
TO BE CORRECT AS SURVEYED
OCTOBER 2022

STATE OF OHIO
DENIS P. SWIERZ
8062
REGISTERED SURVEYOR
OFFICE COPY
NOT RECORDED
DATE 10/31/22